

THACHER &  
THOMPSON  
ARCHITECTS

877 CEDAR STREET SUITE 248  
SANTA CRUZ, CA 95060  
(831) 457-3939 V  
(831) 426-7609 F  
www.tnarch.com


CIRCLE OF FRIENDS  
ERRITT CIRCLE, SANTA CRUZ, CA 95060  
ELEVATIONS

DRAWING DATE  
NOVEMBER 8, 2018

ISSUED TO FACILITATE  
CONSTRUCTION:  
DATE PENDING

PROJECT FILE NAME:  
CIRCLE OF FRIENDS

PRELIMINARY  
NOT FOR  
CONSTRUCTION

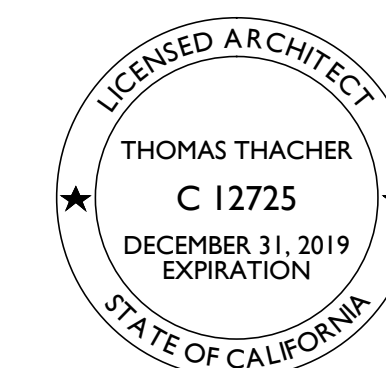


THE DATA CONTAINED ON THIS SHEET IS  
THE PROPERTY OF THACHER & THOMPSON  
ARCHITECTS. IT IS AN INSTRUMENT OF  
SERVICE AND MAY NOT BE ALTERED,  
REPRODUCED, OR USED WITHOUT THE  
CONSENT OF THE ARCHITECT. THE PROPER  
ELECTRONIC TRANSFER OF DATA SHALL  
BE THE USER'S RESPONSIBILITY WITHOUT  
LIABILITY TO THE ARCHITECT.  
UNAUTHORIZED USE IS PROHIBITED.  
© 2018 THACHER & THOMPSON ARCHITECTS


A4




1 EAST ELEVATION BUILDING A  
SCALE: 1/8"=1'-0"

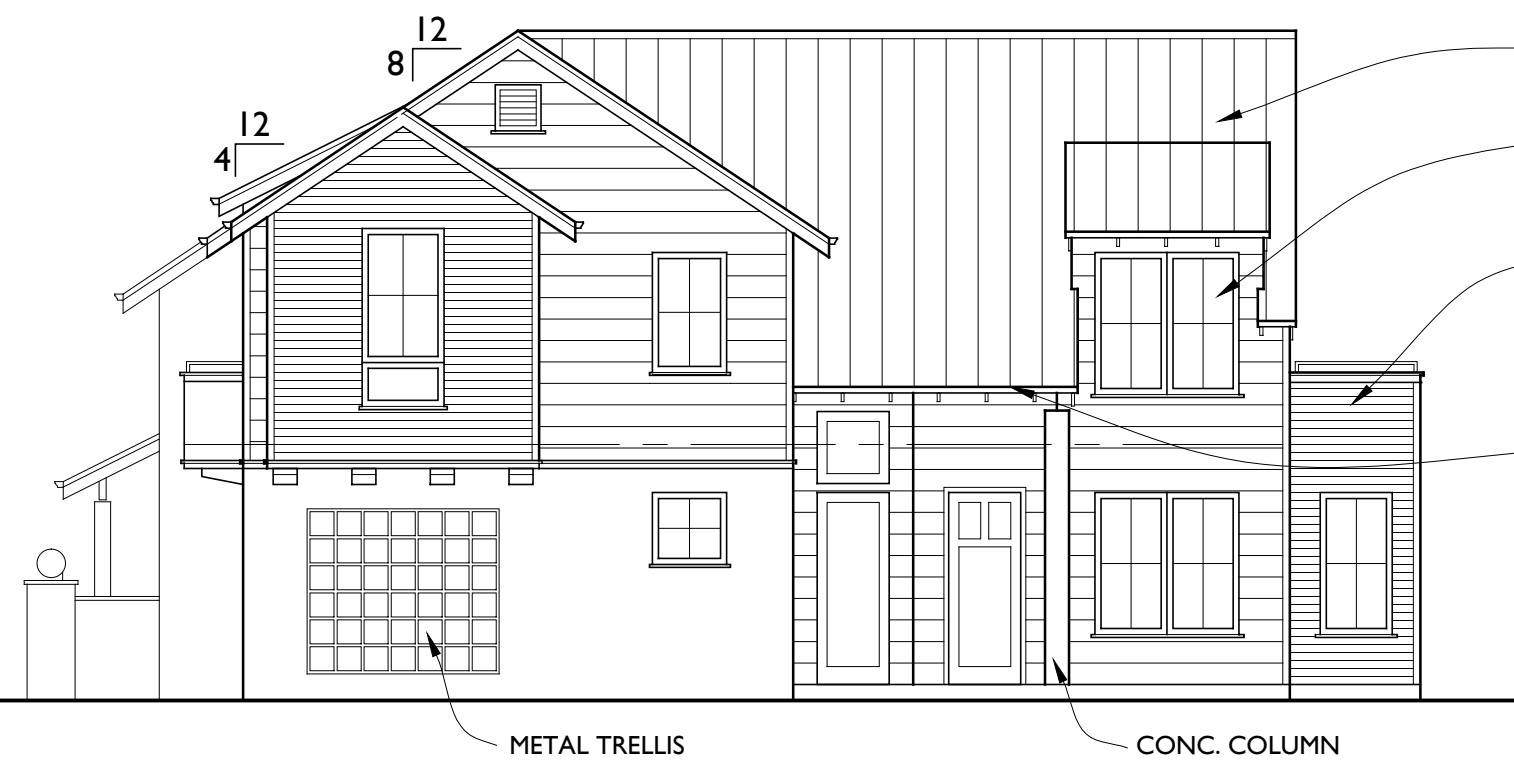

5 EAST ELEVATION BUILDING B  
SCALE: 1/8"=1'-0"

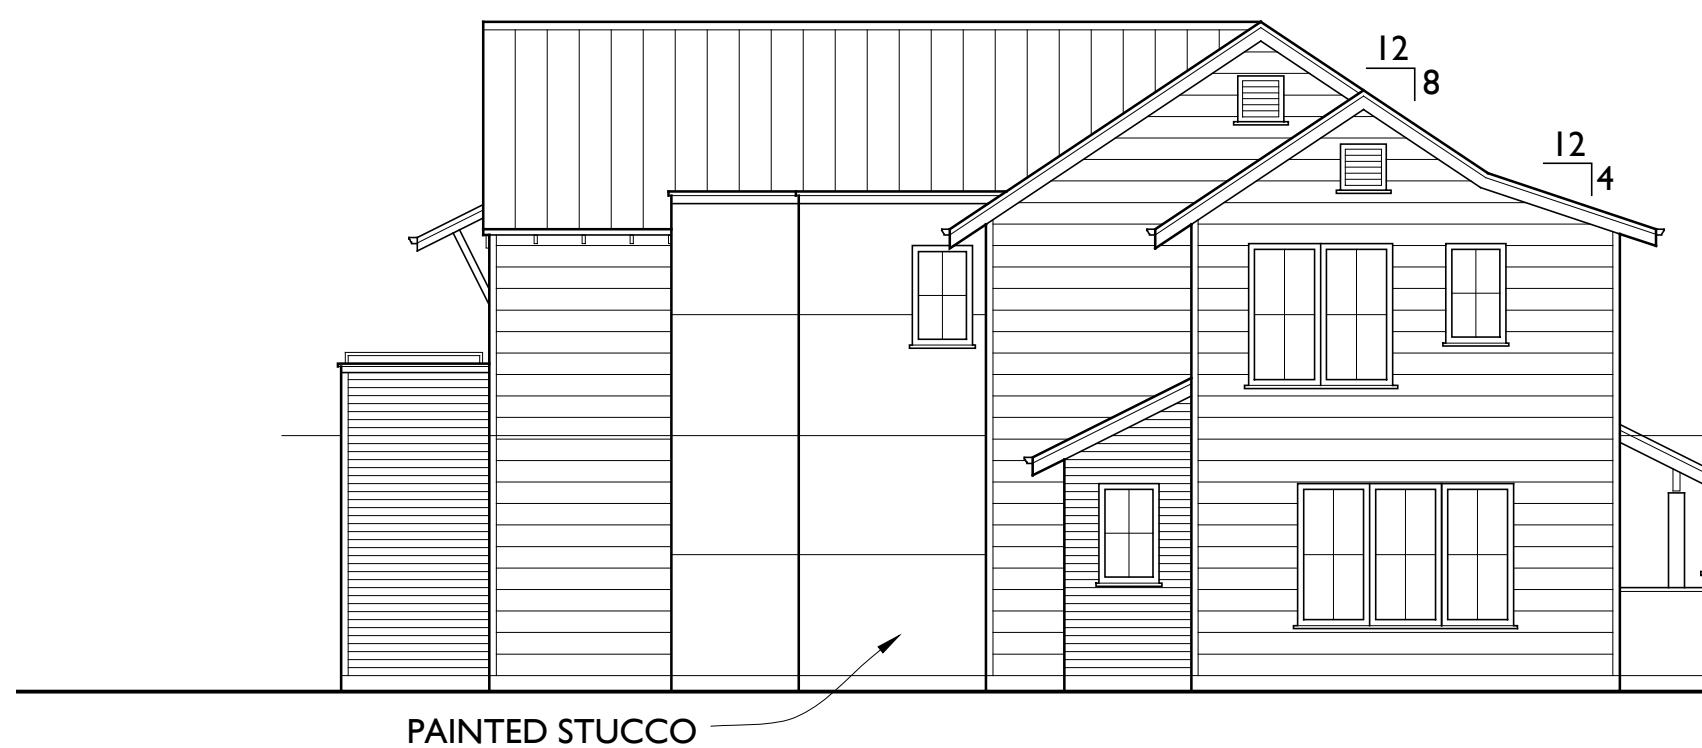

2 WEST ELEVATION BUILDING B  
SCALE: 1/8"=1'-0"

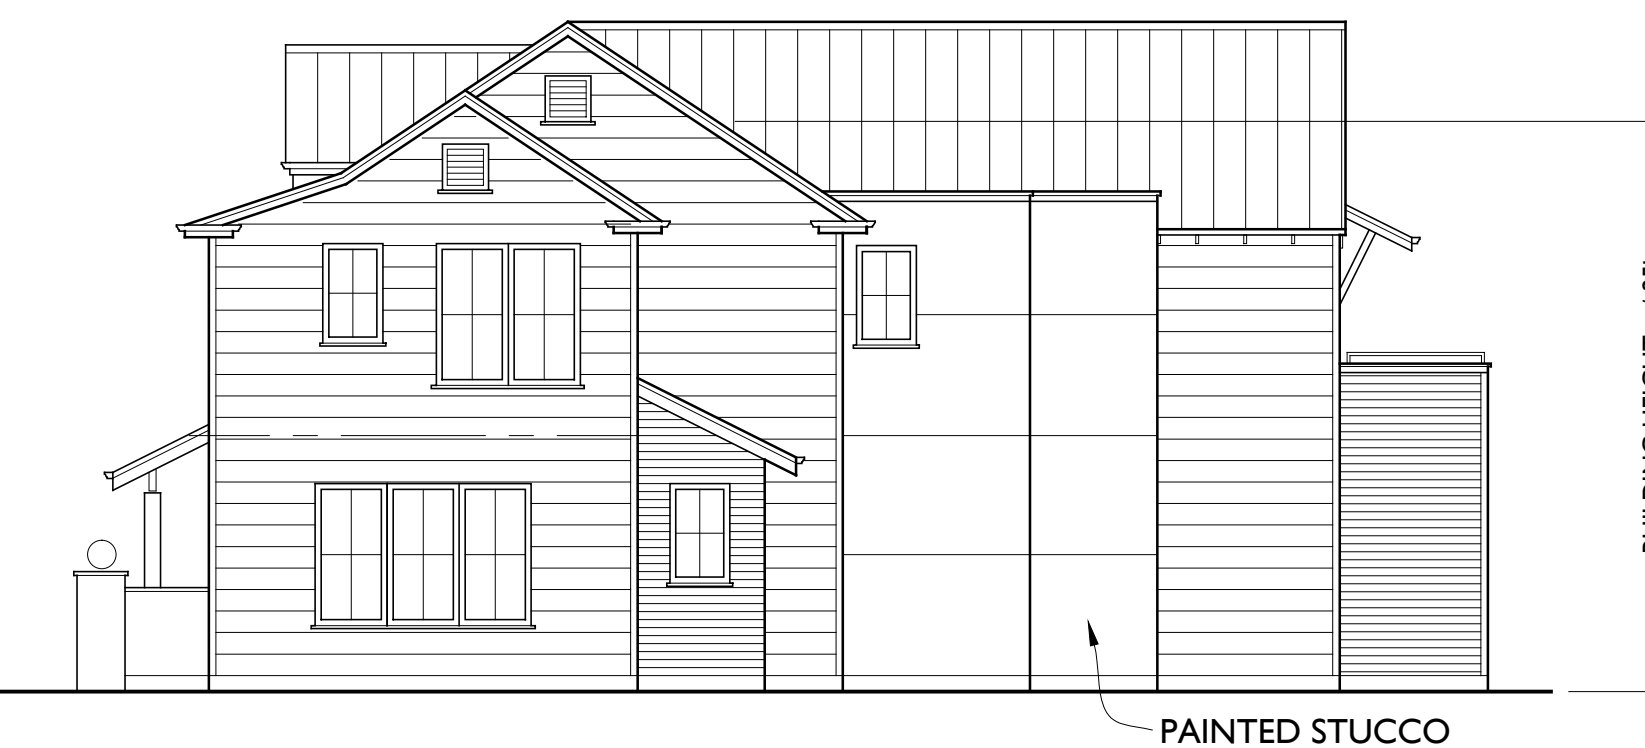

6 EAST ELEVATION BUILDING B  
SCALE: 1/8"=1'-0"



3 SOUTH ELEVATION BUILDING B  
SCALE: 1/8"=1'-0"



7 NORTH ELEVATION BUILDING A  
SCALE: 1/8"=1'-0"



4 NORTH ELEVATION BUILDING B  
SCALE: 1/8"=1'-0"



8 SOUTH ELEVATION BUILDING A  
SCALE: 1/8"=1'-0"