


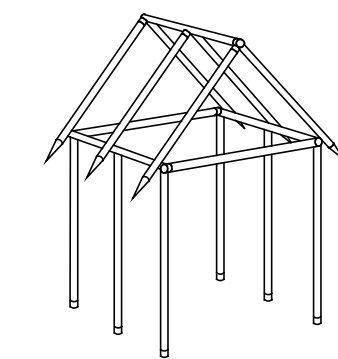


THACHER &
THOMPSON
ARCHITECTS

877 CEDAR STREET SUITE 248
SANTA CRUZ, CA 95060
(831) 457-3939 V
(831) 426-7609 F
www.tnarch.com


CIRCLE OF FRIENDS
ERRITT CIRCLE, SANTA CRUZ, CA 95060
SITE AND 1ST FLOOR PLAN

DRAWING DATE
NOVEMBER 8, 2018
ISSUED TO FACILITATE
CONSTRUCTION:
DATE PENDING
PROJECT FILE NAME:
CIRCLE OF FRIENDS

PRELIMINARY
NOT FOR
CONSTRUCTION

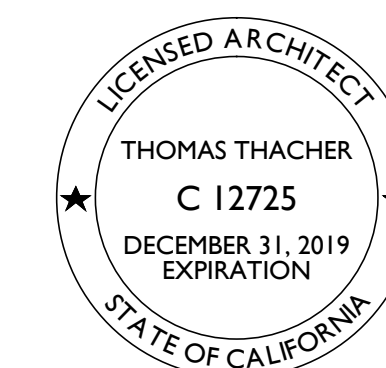

THE DATA CONTAINED ON THIS SHEET IS
THE PROPERTY OF THACHER & THOMPSON
ARCHITECTS. IT IS AN INSTRUMENT OF
SERVICE AND MAY NOT BE ALTERED,
REPRODUCED, OR USED WITHOUT THE
CONSENT OF THE ARCHITECT. THE PROPER
ELECTRONIC TRANSFER OF DATA SHALL
BE THE USER'S RESPONSIBILITY WITHOUT
LIABILITY TO THE ARCHITECT.
UNAUTHORIZED USE IS PROHIBITED.
© 2018 THACHER & THOMPSON ARCHITECTS

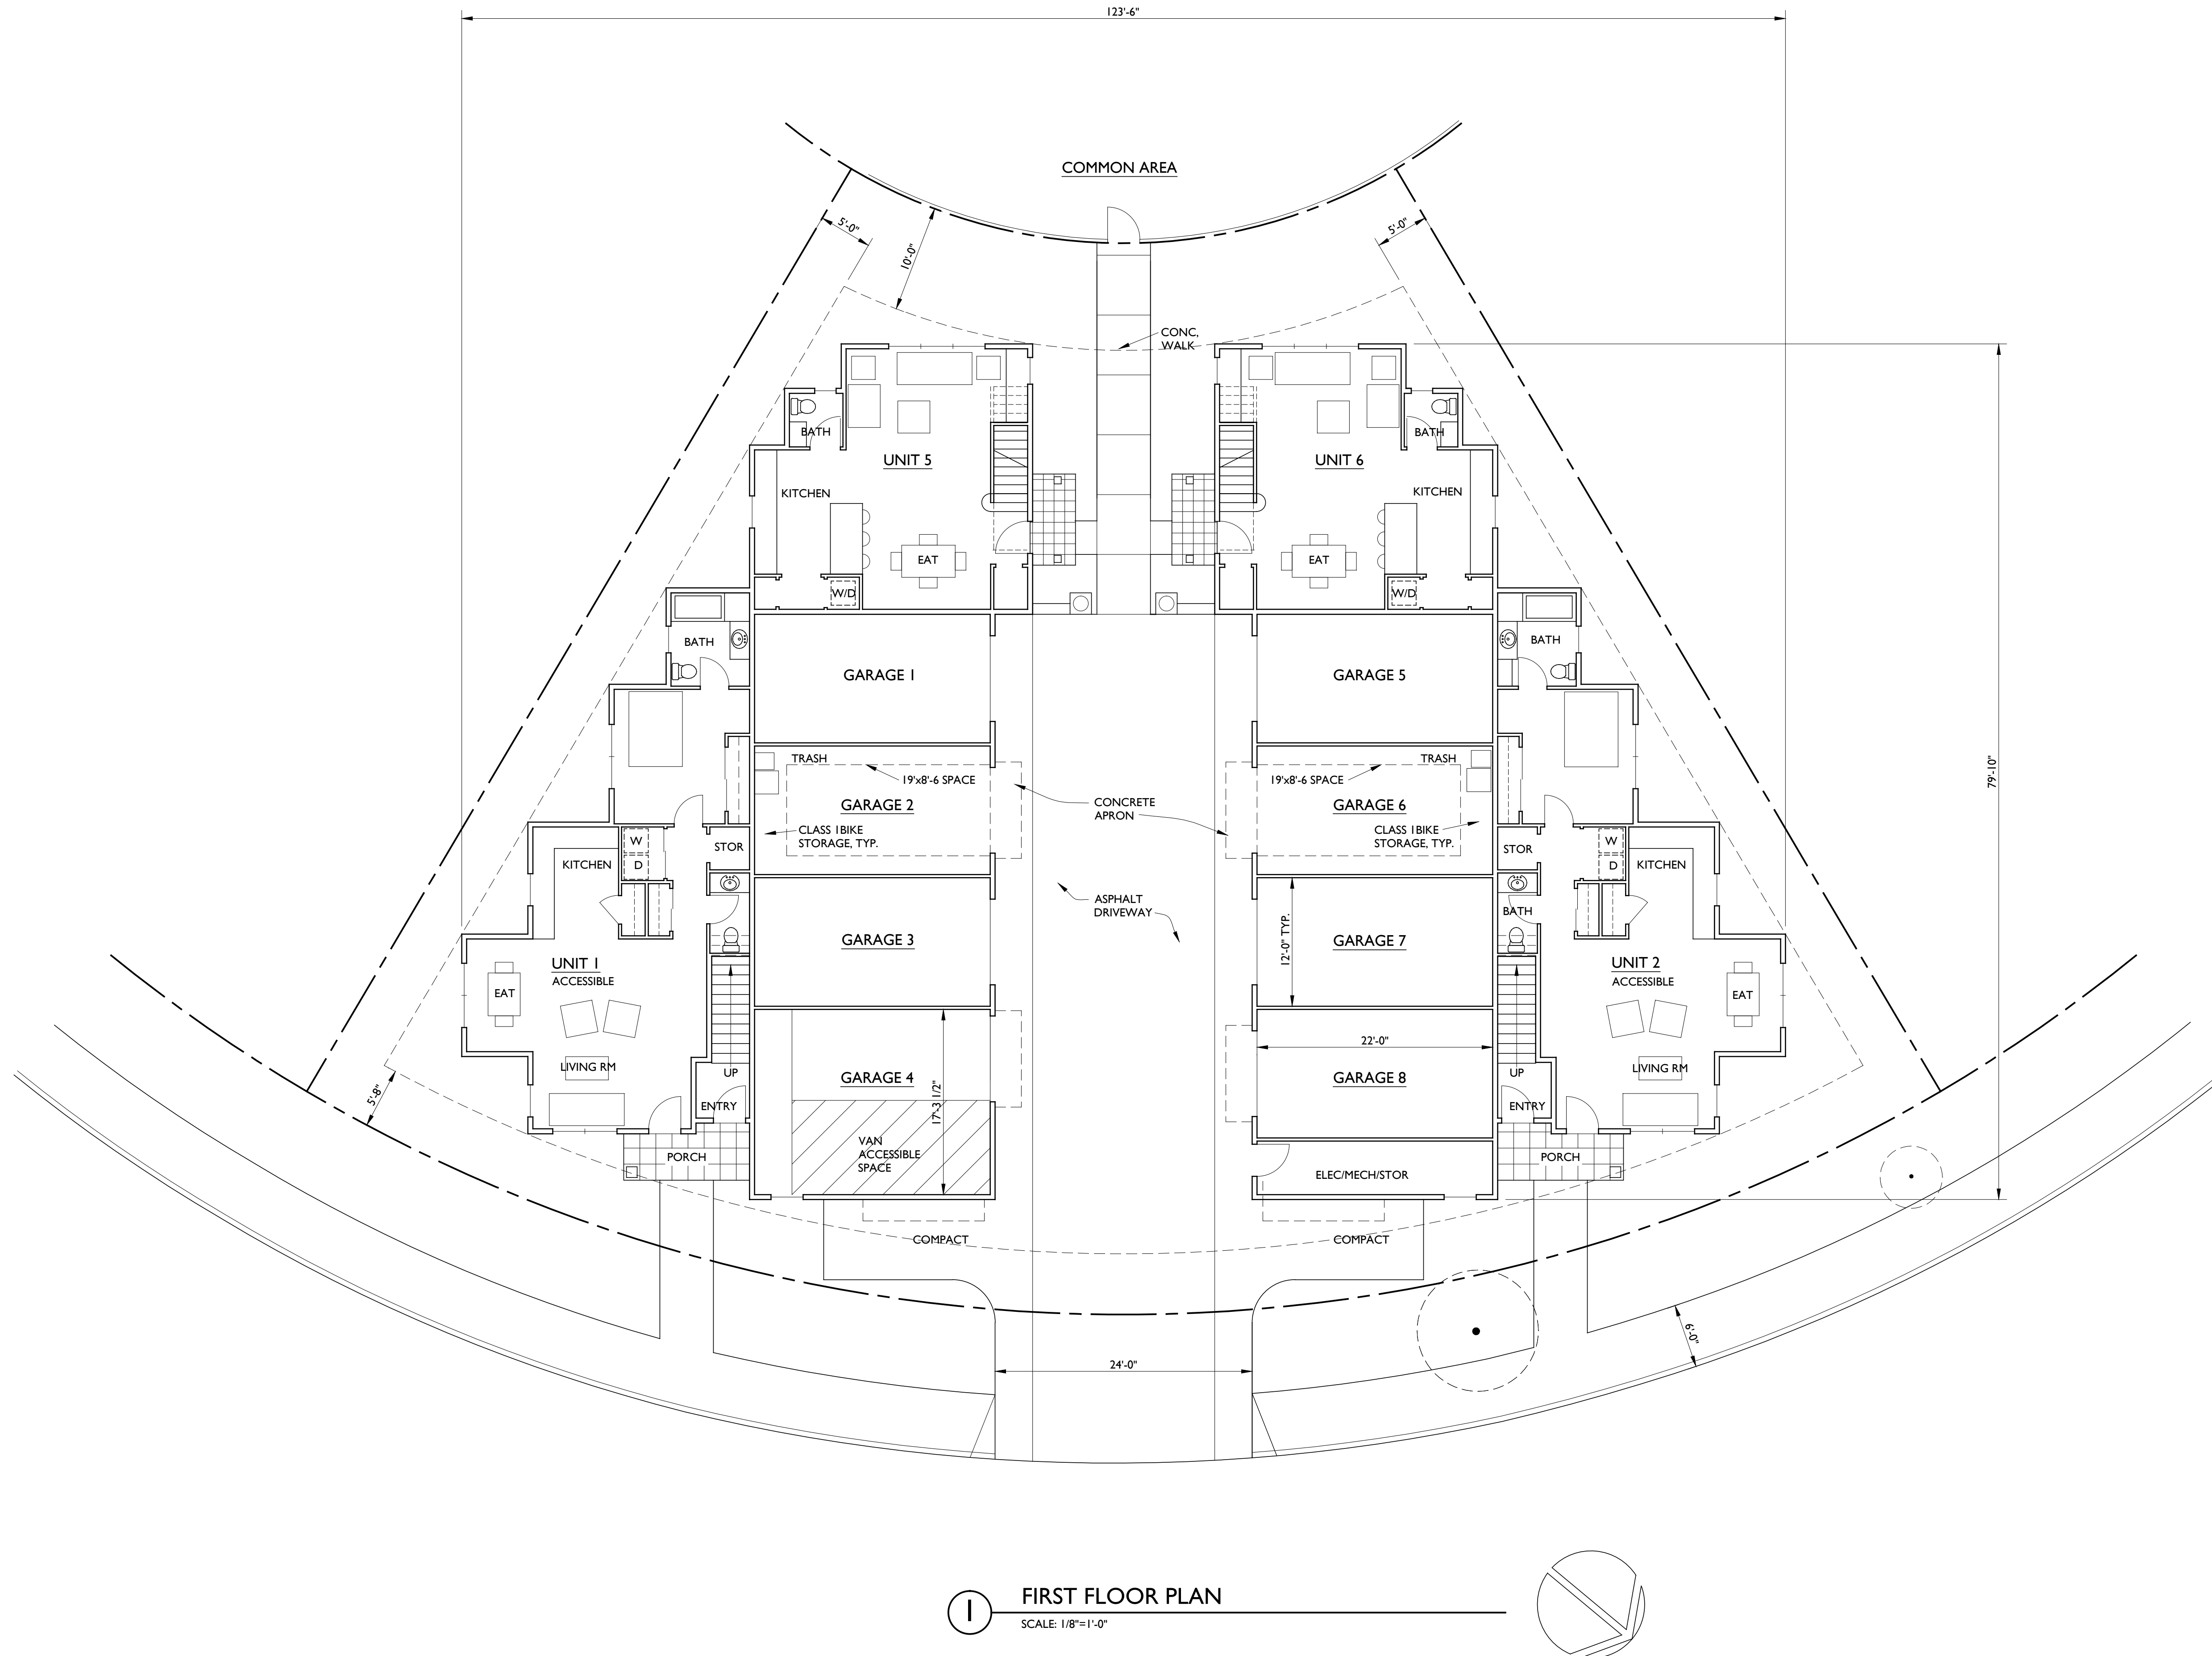

1 FIRST FLOOR PLAN
SCALE: 1/8"=1'-0"