
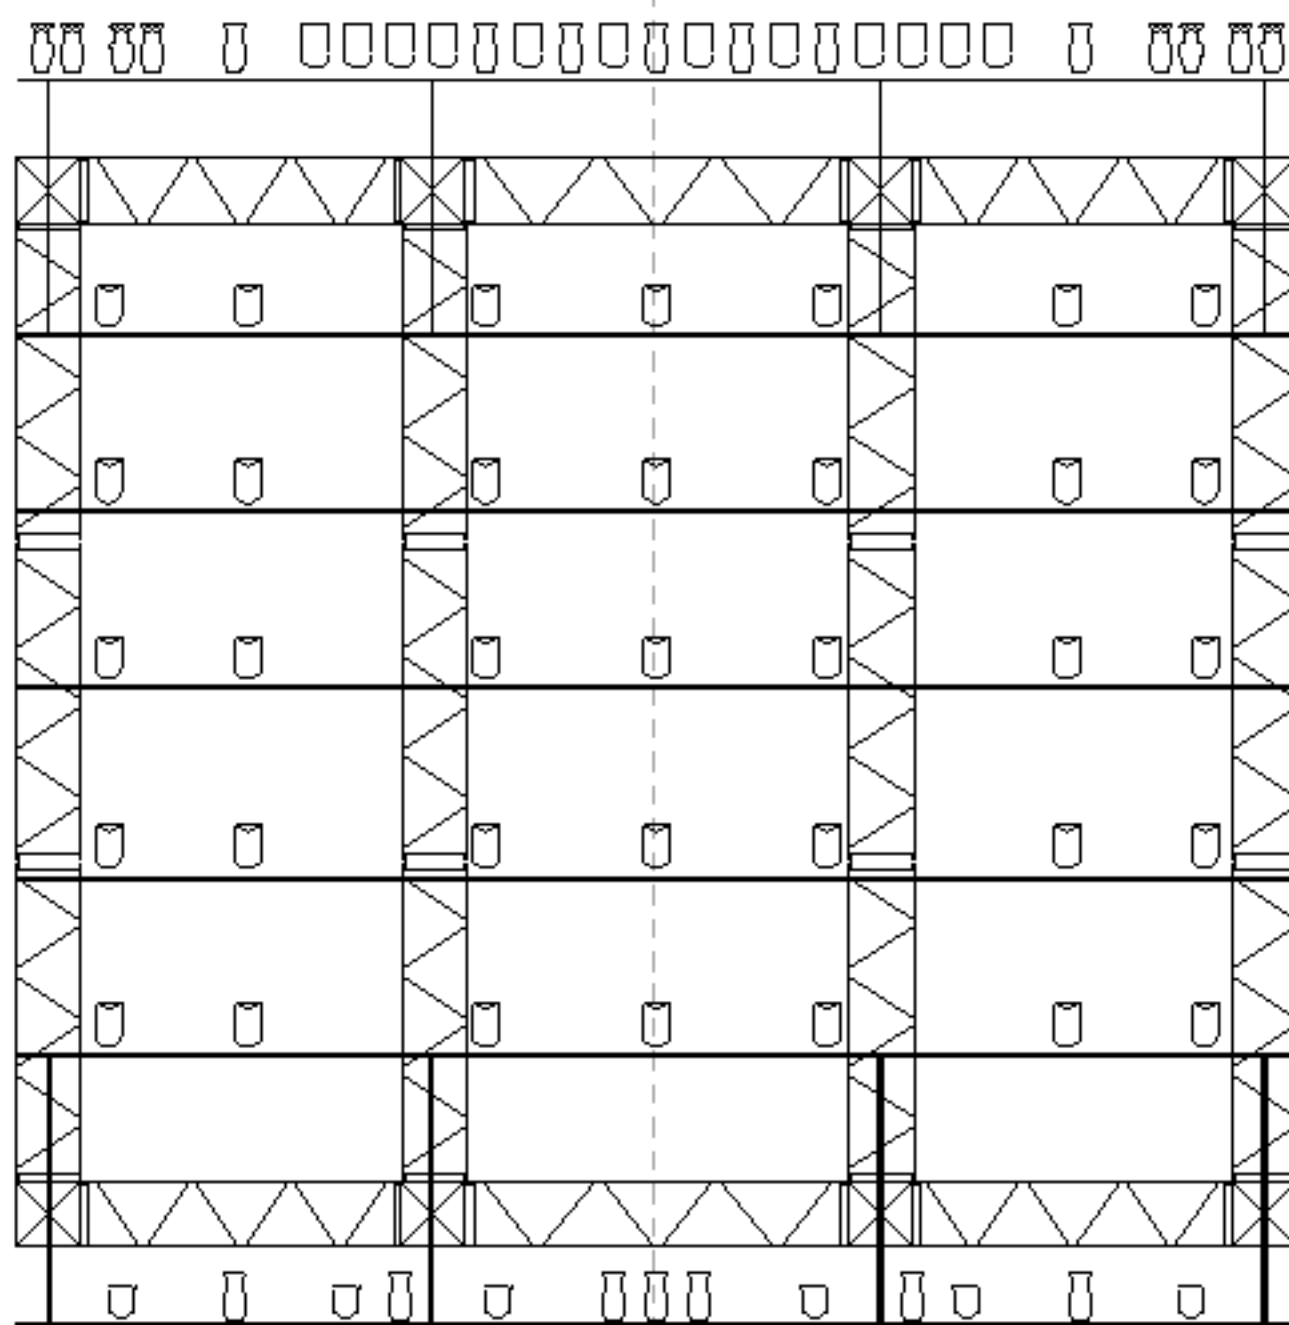


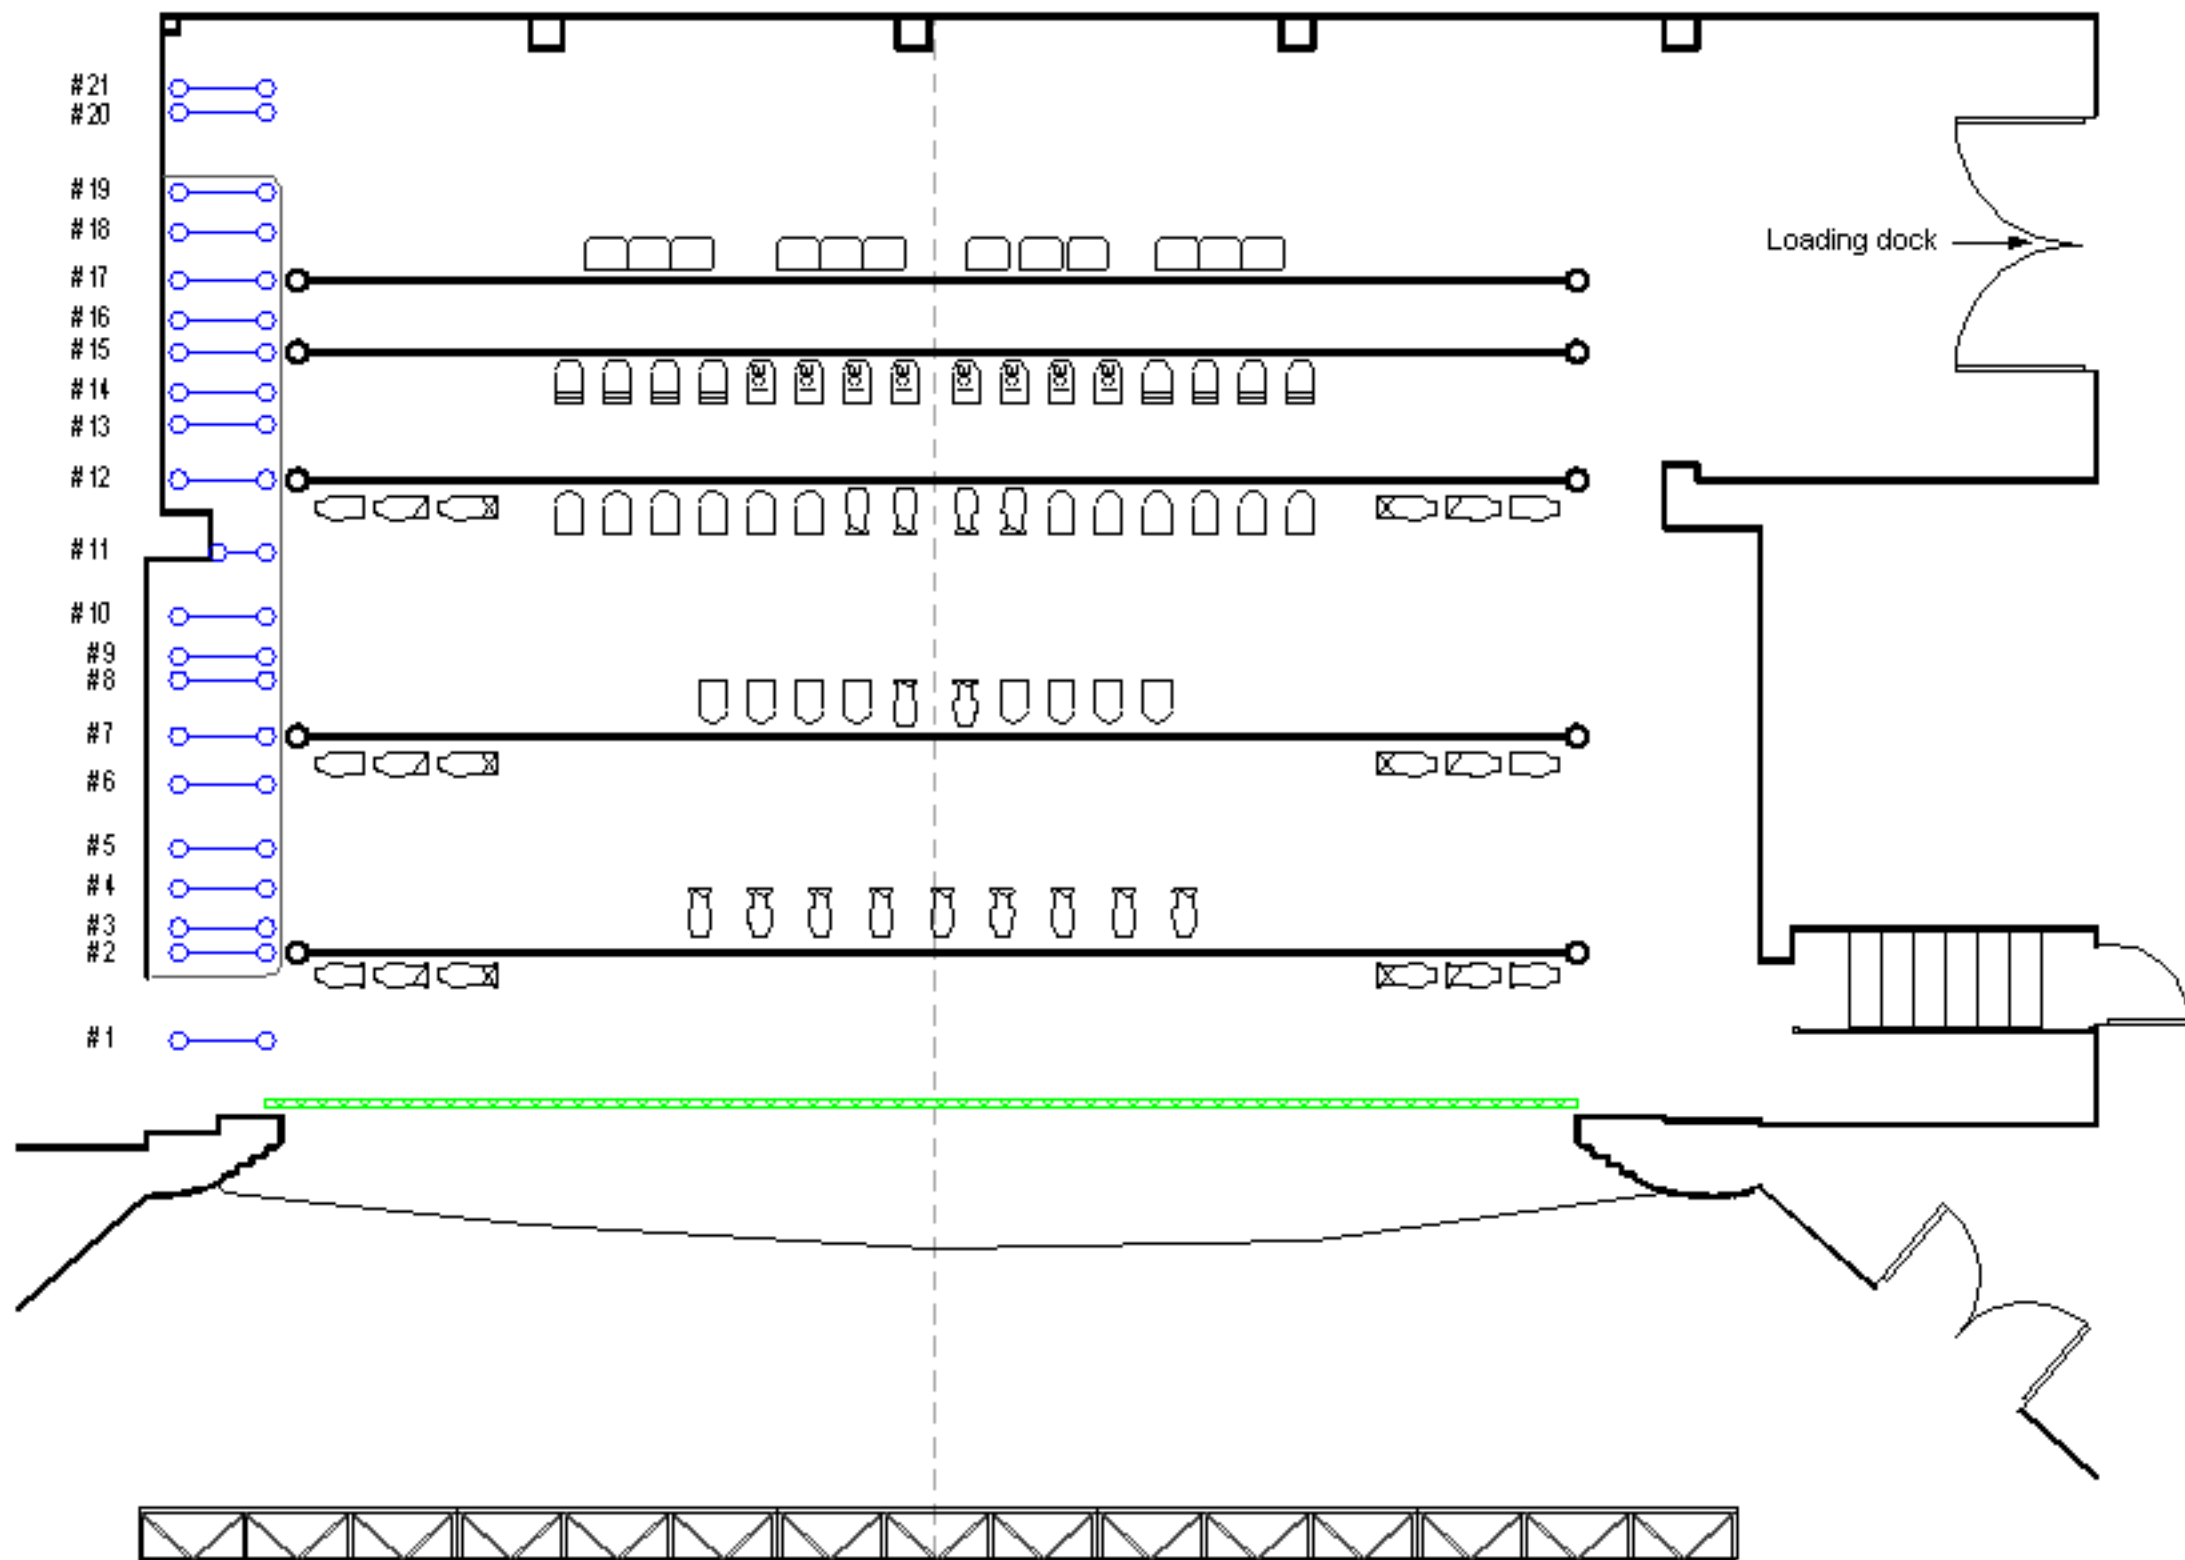

Key	
3 Cell Cyc Lite	
1 Cell Cyc Lite	
Par 64 ACL	
250W	
Par 64 VN 1K	
Par 64 Med 1K	
Par 64 Wide 1K	
Altman 8"	
Fresnel 1K	
19 deg S4	
26 deg S4	
36 deg S4	
Altman 6 X 16	
Altman 6 X 12	
Altman 6 X 9	

TITLE		FULL FILENAME			
<i>Santa Cruz Civic</i>		SANTA CRUZ CIVIC MASTER LIGHT PLOT FOR WEB.VSD			
<i>Auditorium</i>		DESCRIPTION			
<i>Rep Plot</i>		Rep Lighting Plot for the Santa Cruz Civic			
DATE	2/22/00	SHEET	FSOM NO	DWG NO	REV
DRAWN BY:	JOHN P. BAUER	1/8" = 1'-0"			3