


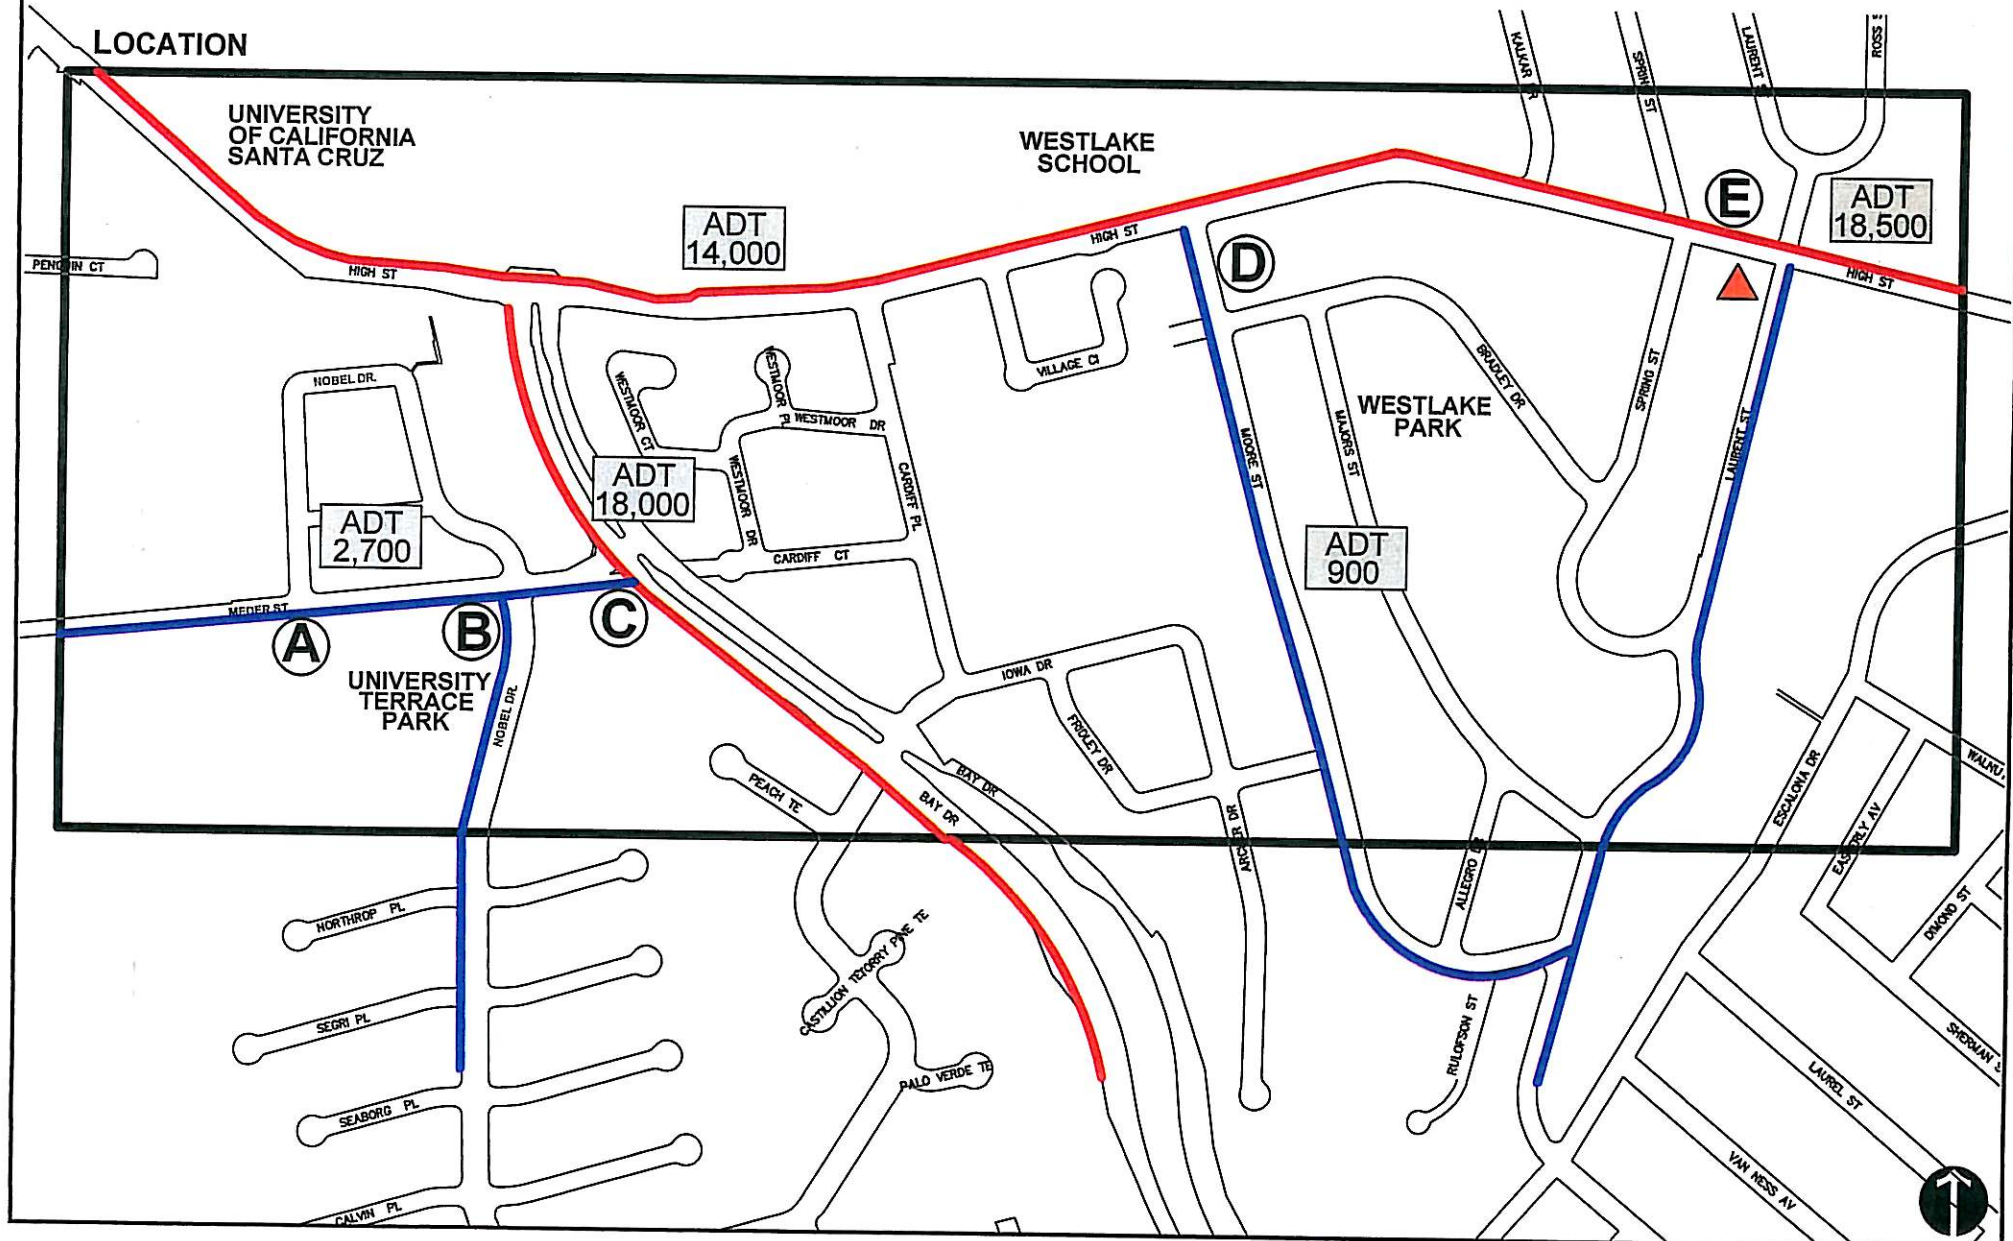


PROJECT LOCATION DETAIL

CITY OF SANTA CRUZ
 WESTLAKE NEIGHBORHOOD PEDESTRIAN SAFETY PROJECT - SRTS CYCLE 3

LEGEND


ARTERIAL STREET	
COLLECTOR STREET	
BIKE / PED COLLISIONS (1/08-12/10)	

SCALE 1"=500'

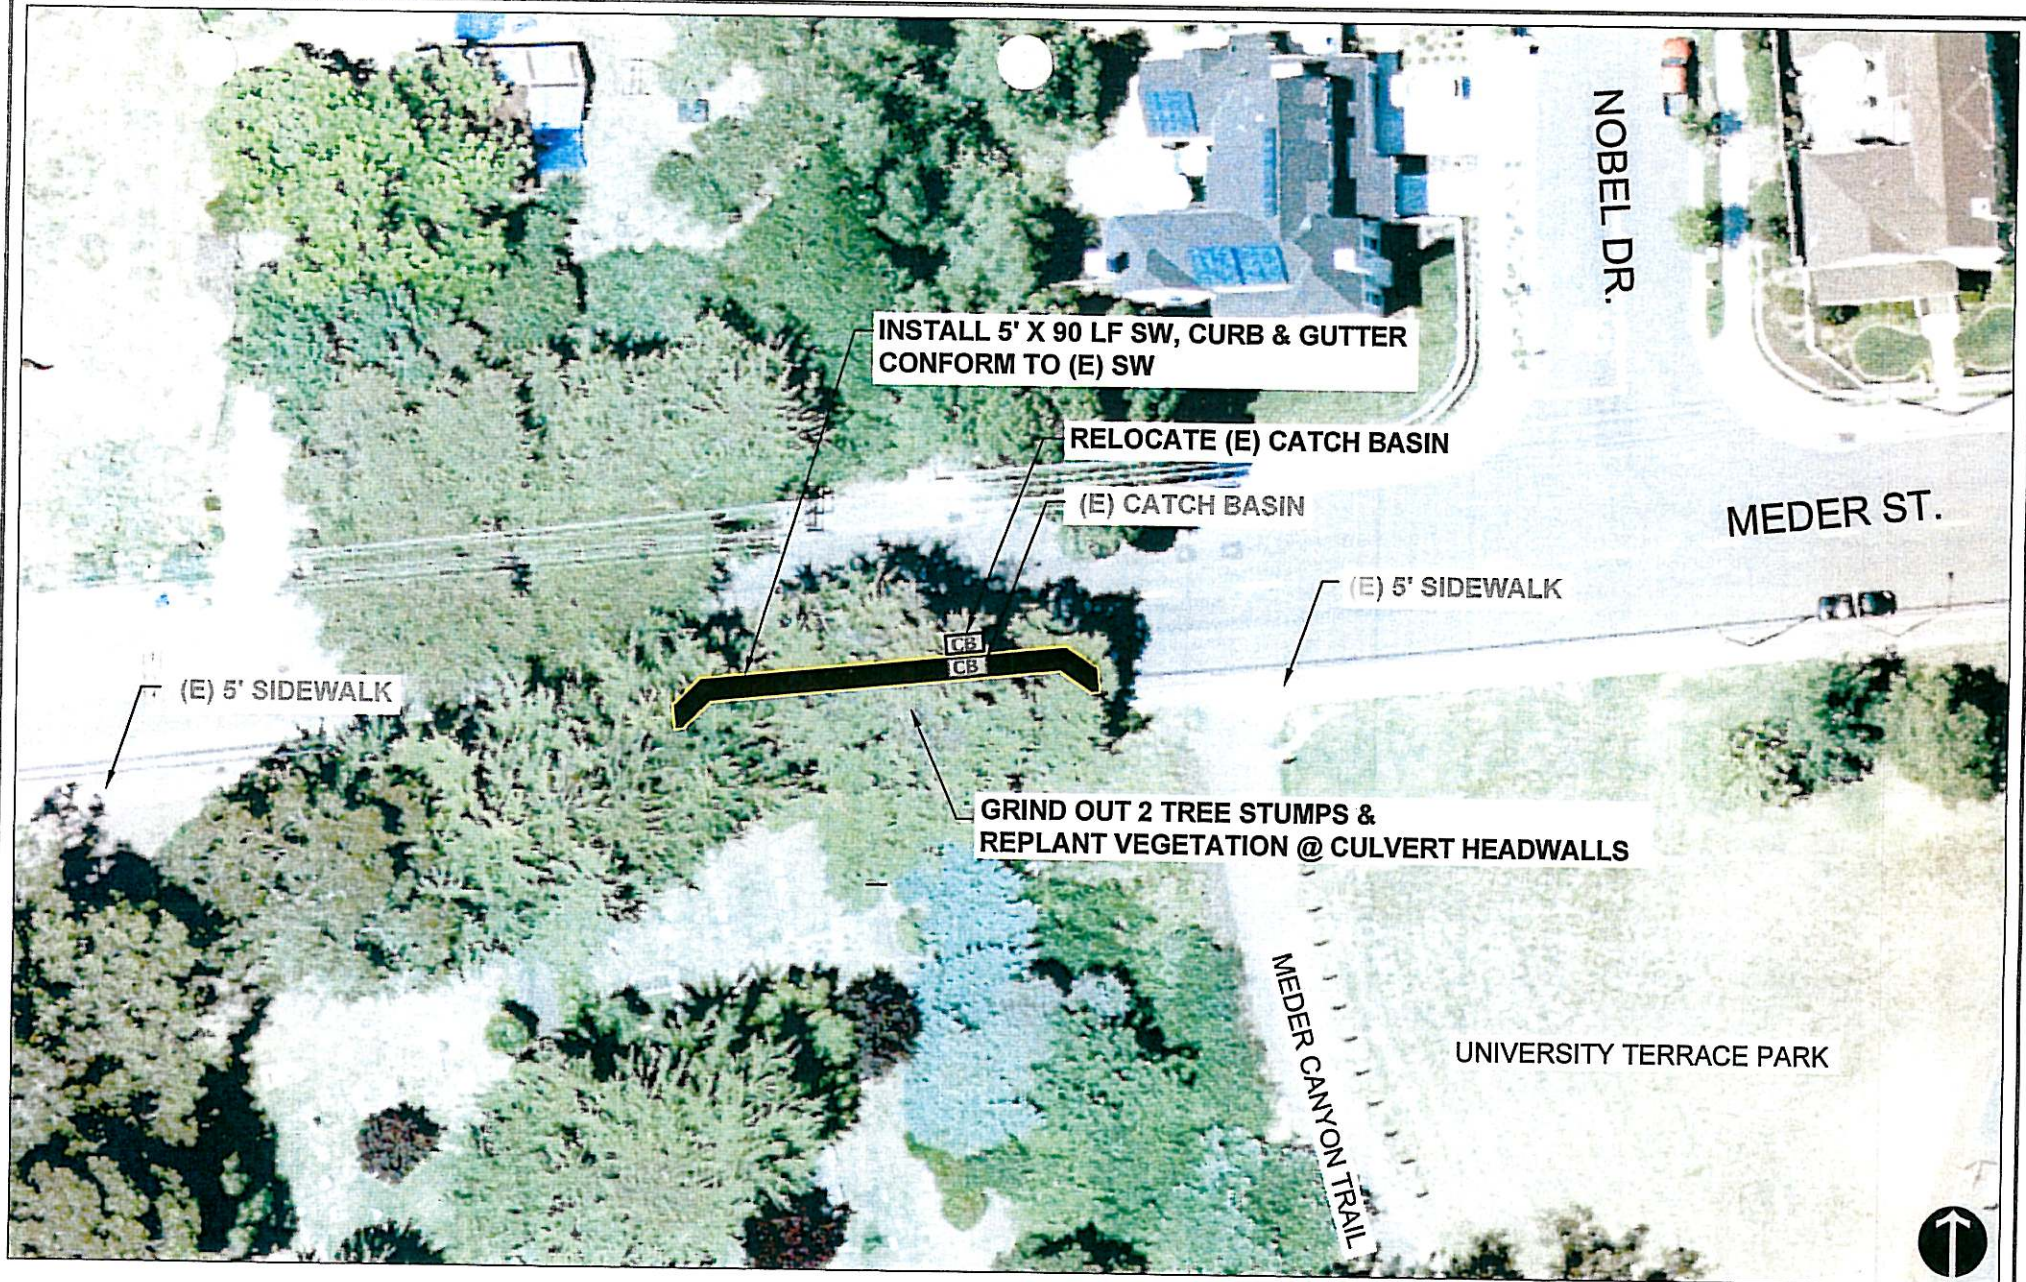

**MEDER STREET @ NOBEL DR. WEST - SIDEWALK GAP COMPLETION
CONCEPT PLAN**


SCALE 1"= 40'

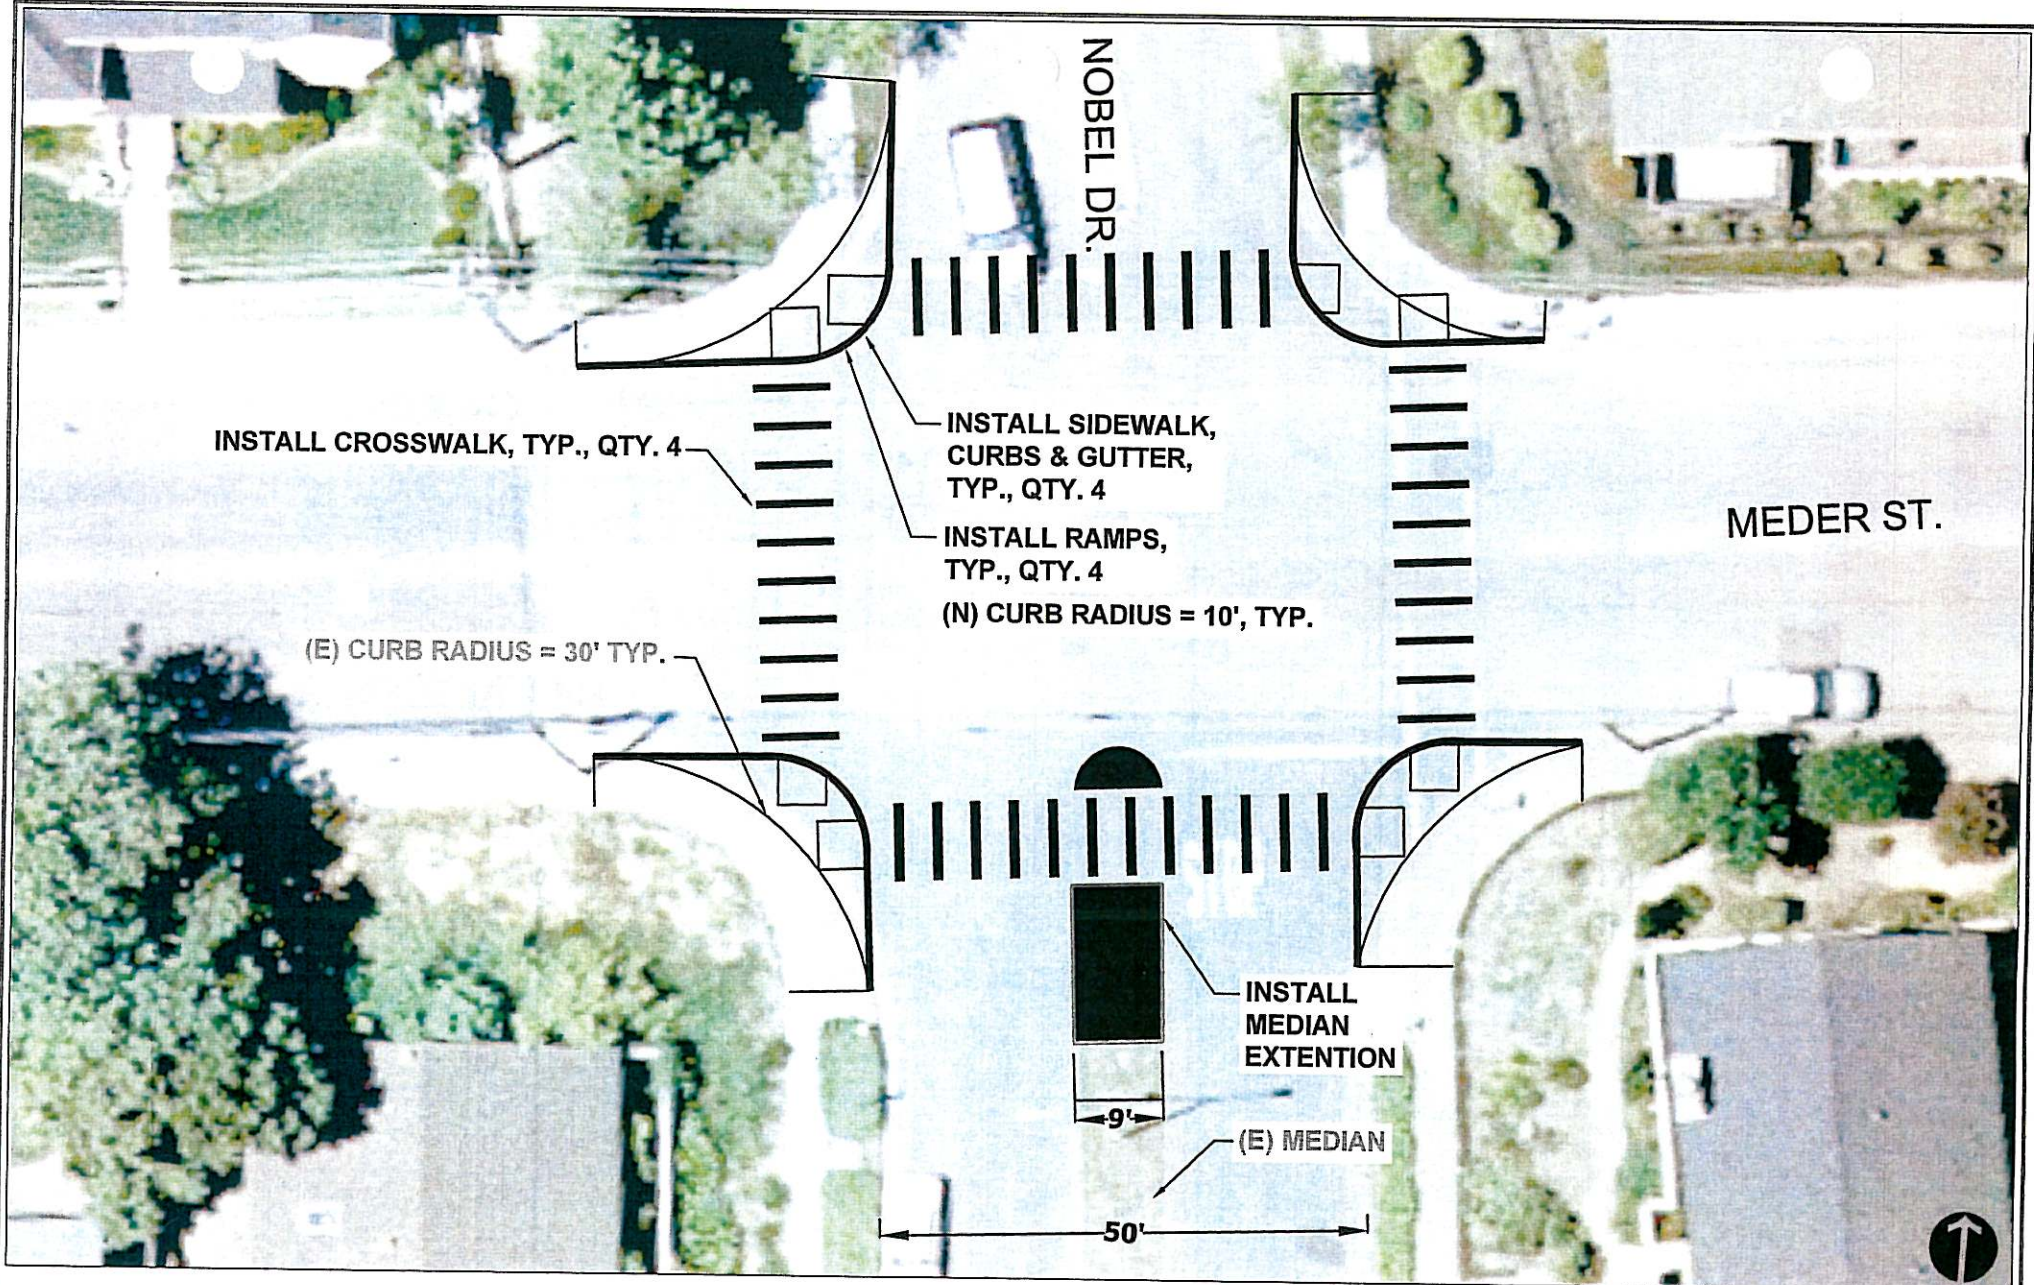


**MEDER STREET @ NOBEL DR. EAST - TRAFIC CALMING & CROSSWALKS
CONCEPT PLAN**

CITY OF SANTA CRUZ
WESTLAKE NEIGHBORHOOD PEDESTRIAN SAFETY PROJECT - SRTS CYCLE 3

LOCATION B

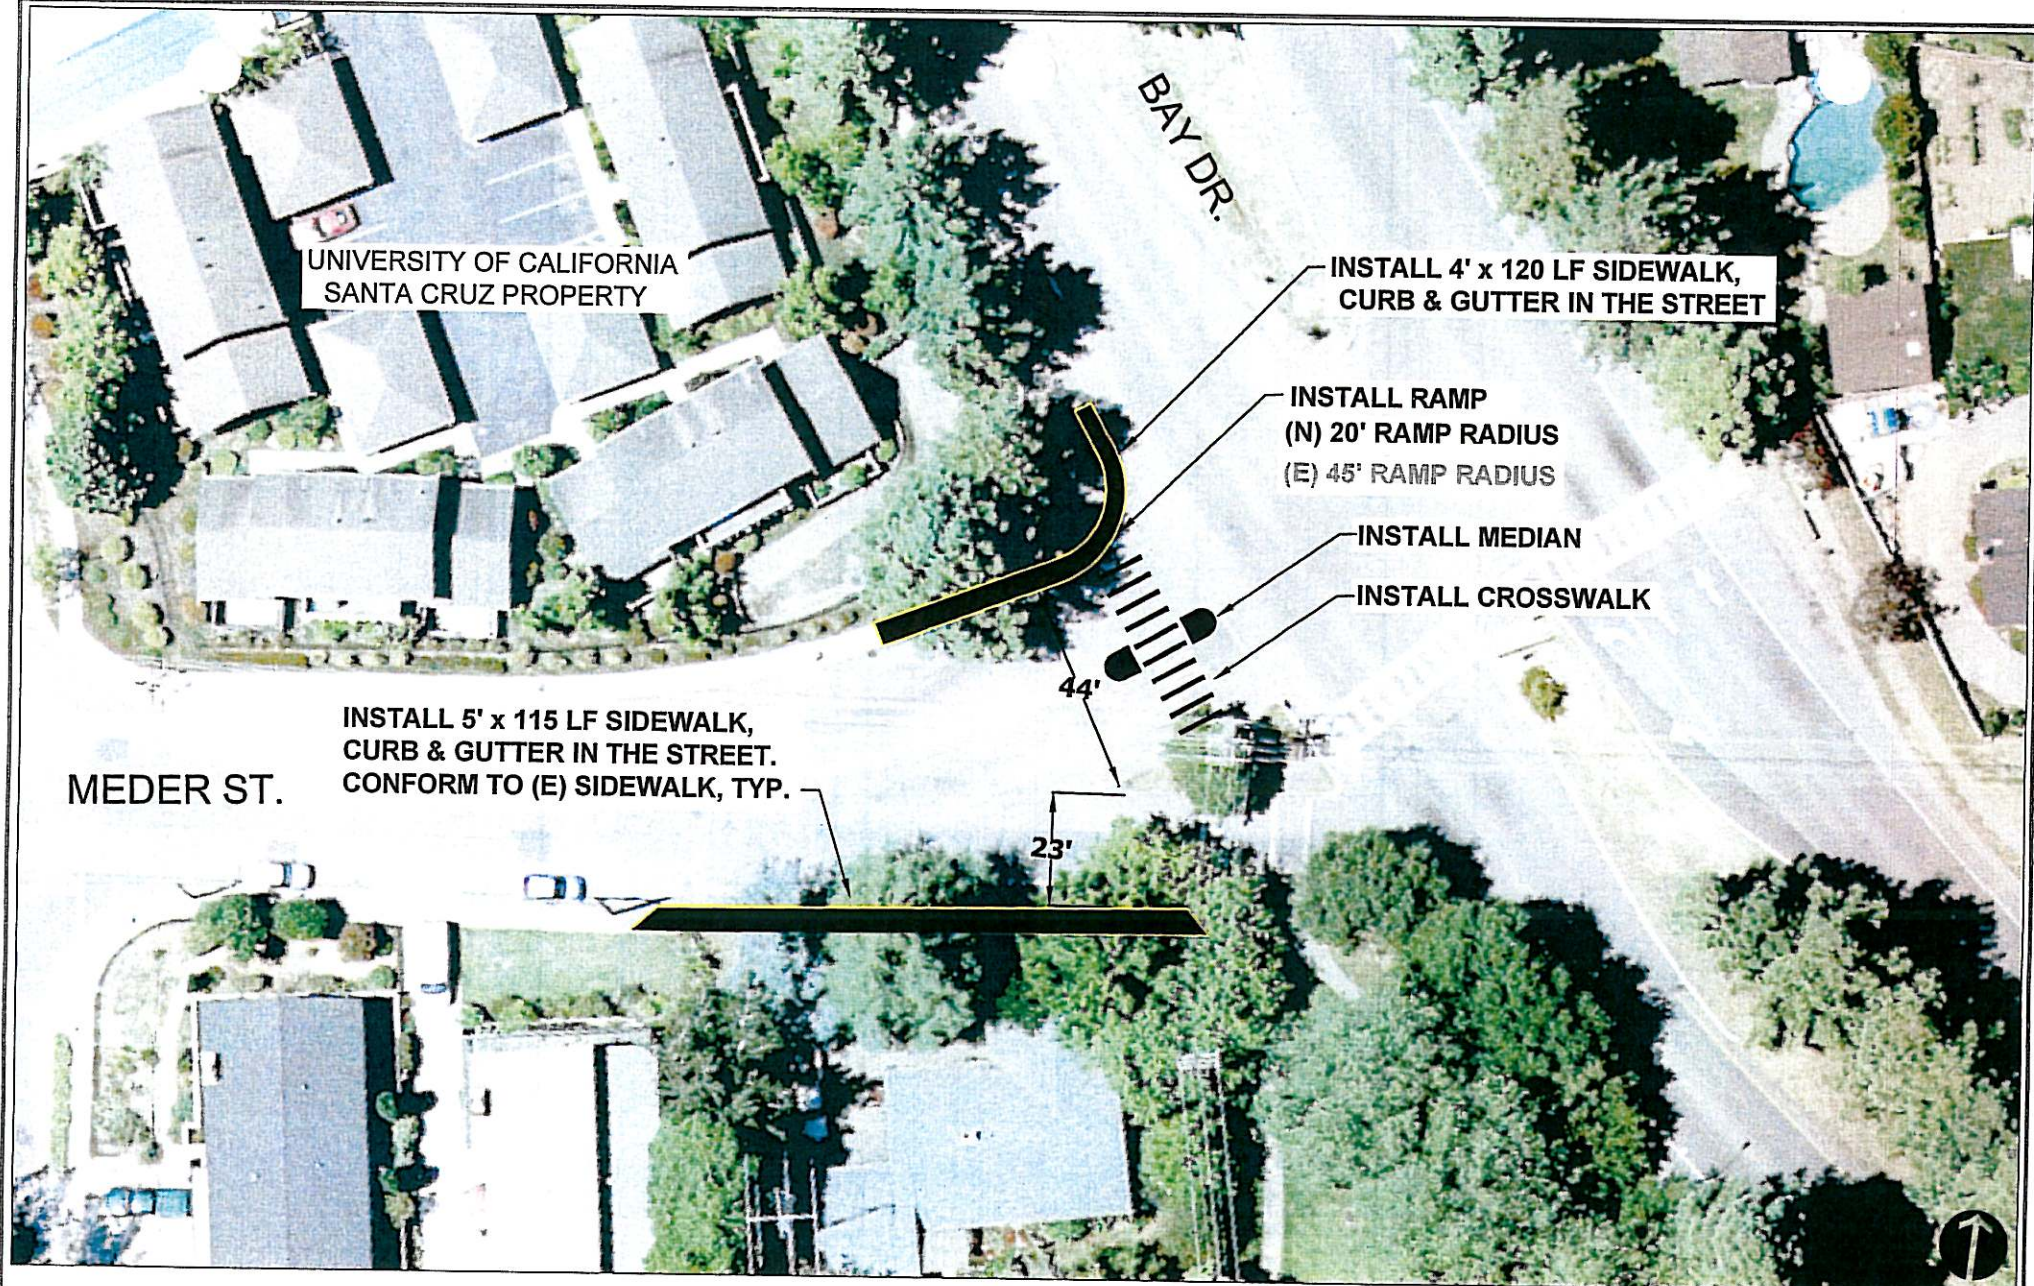


**BAY STREET & MEDER STREET - TRAFFIC CALMING, SIDEWALKS, SHORTENED CROSSING
CONCEPT PLAN**

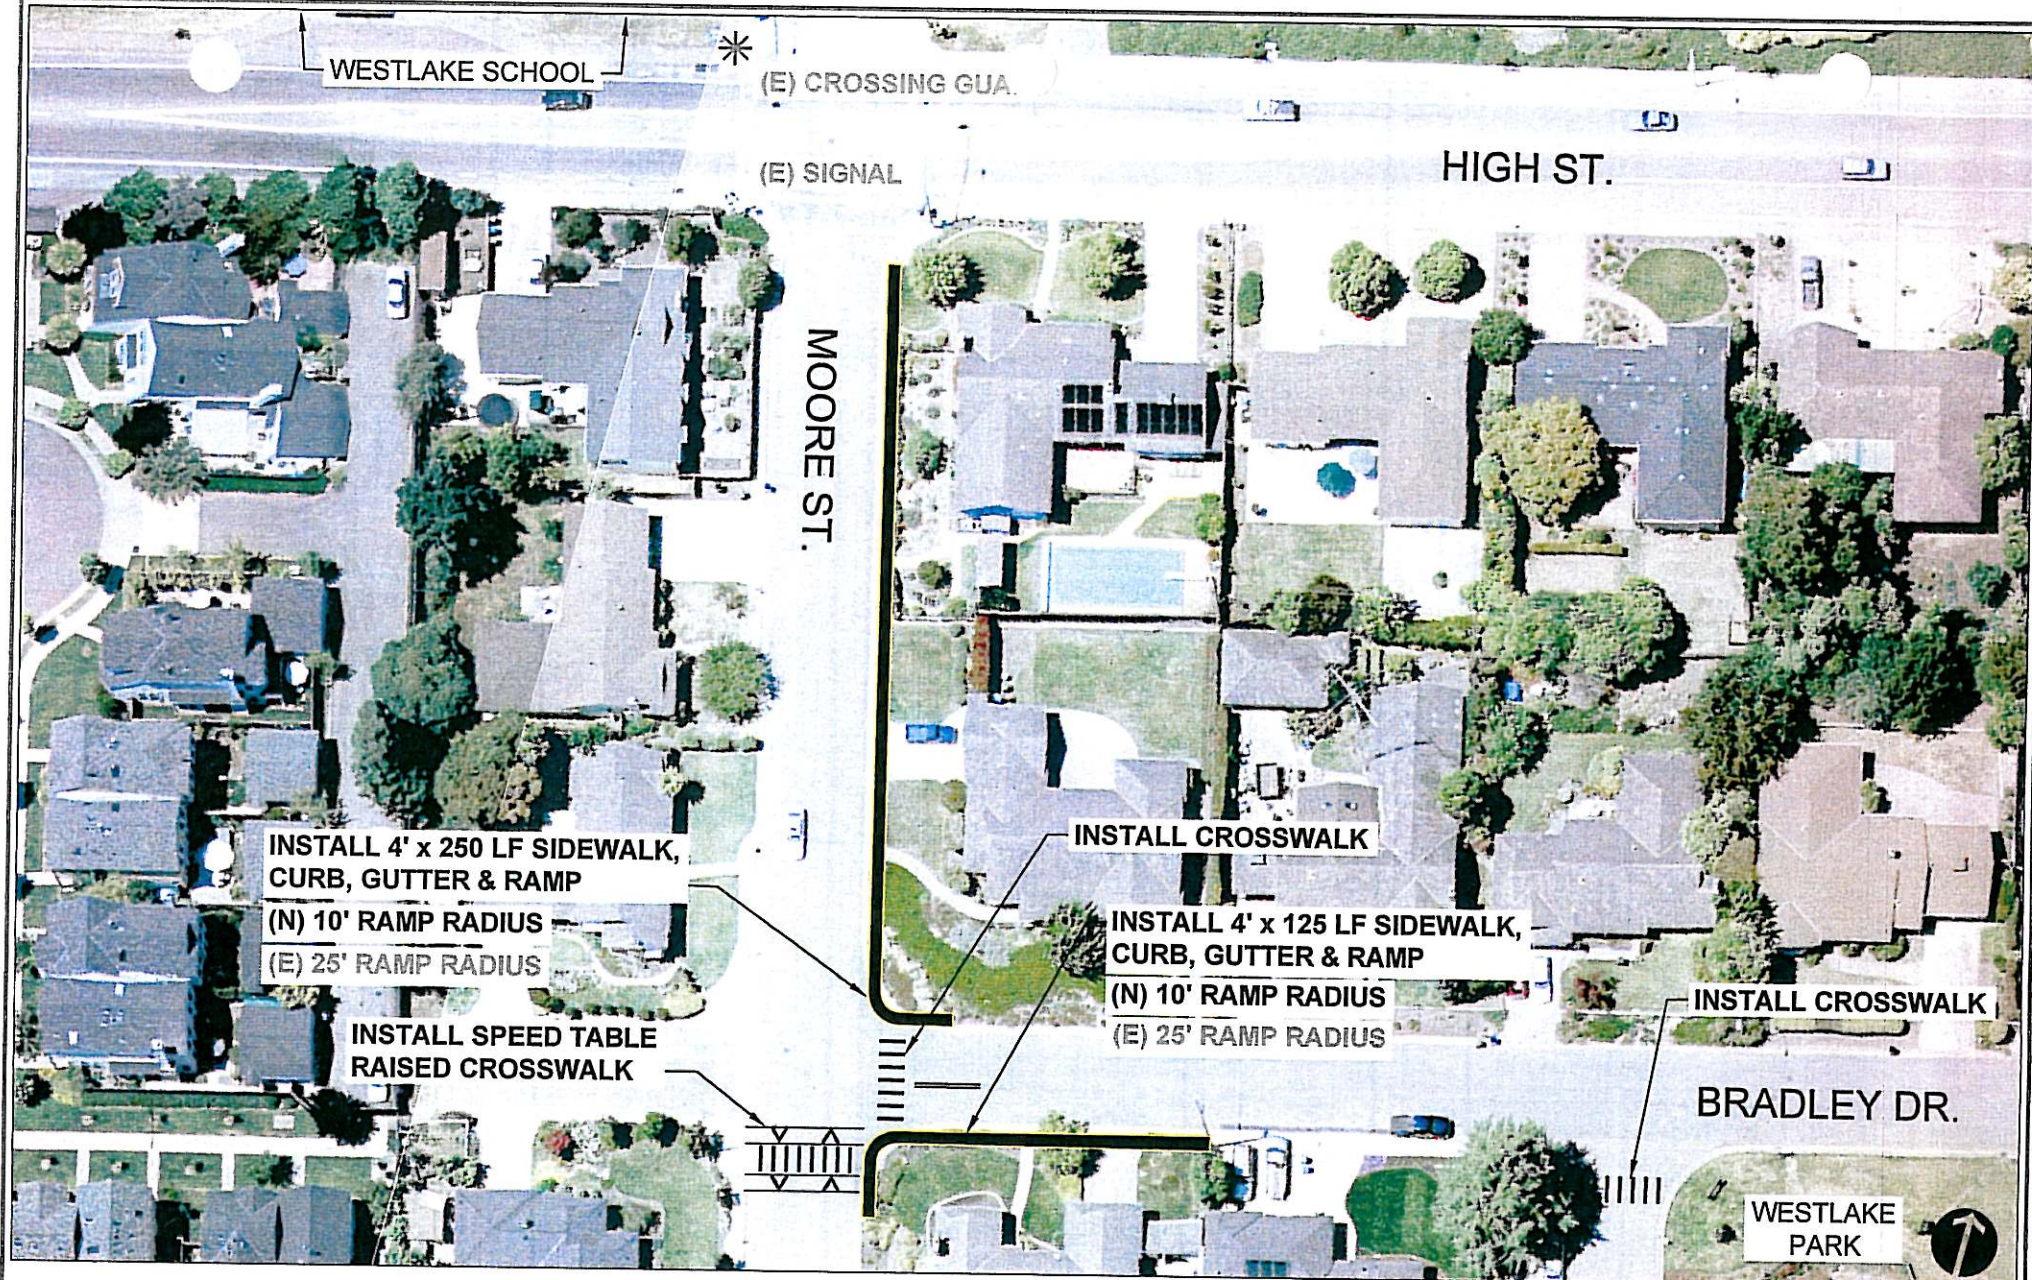

**MOORE / BRADLEY - TRAFFIC CALMING & SIDEWALKS
CONCEPT PLAN**

CITY OF SANTA CRUZ
WESTLAKE NEIGHBORHOOD PEDESTRIAN SAFETY PROJECT - SRTS CYCLE 3

LOCATION D

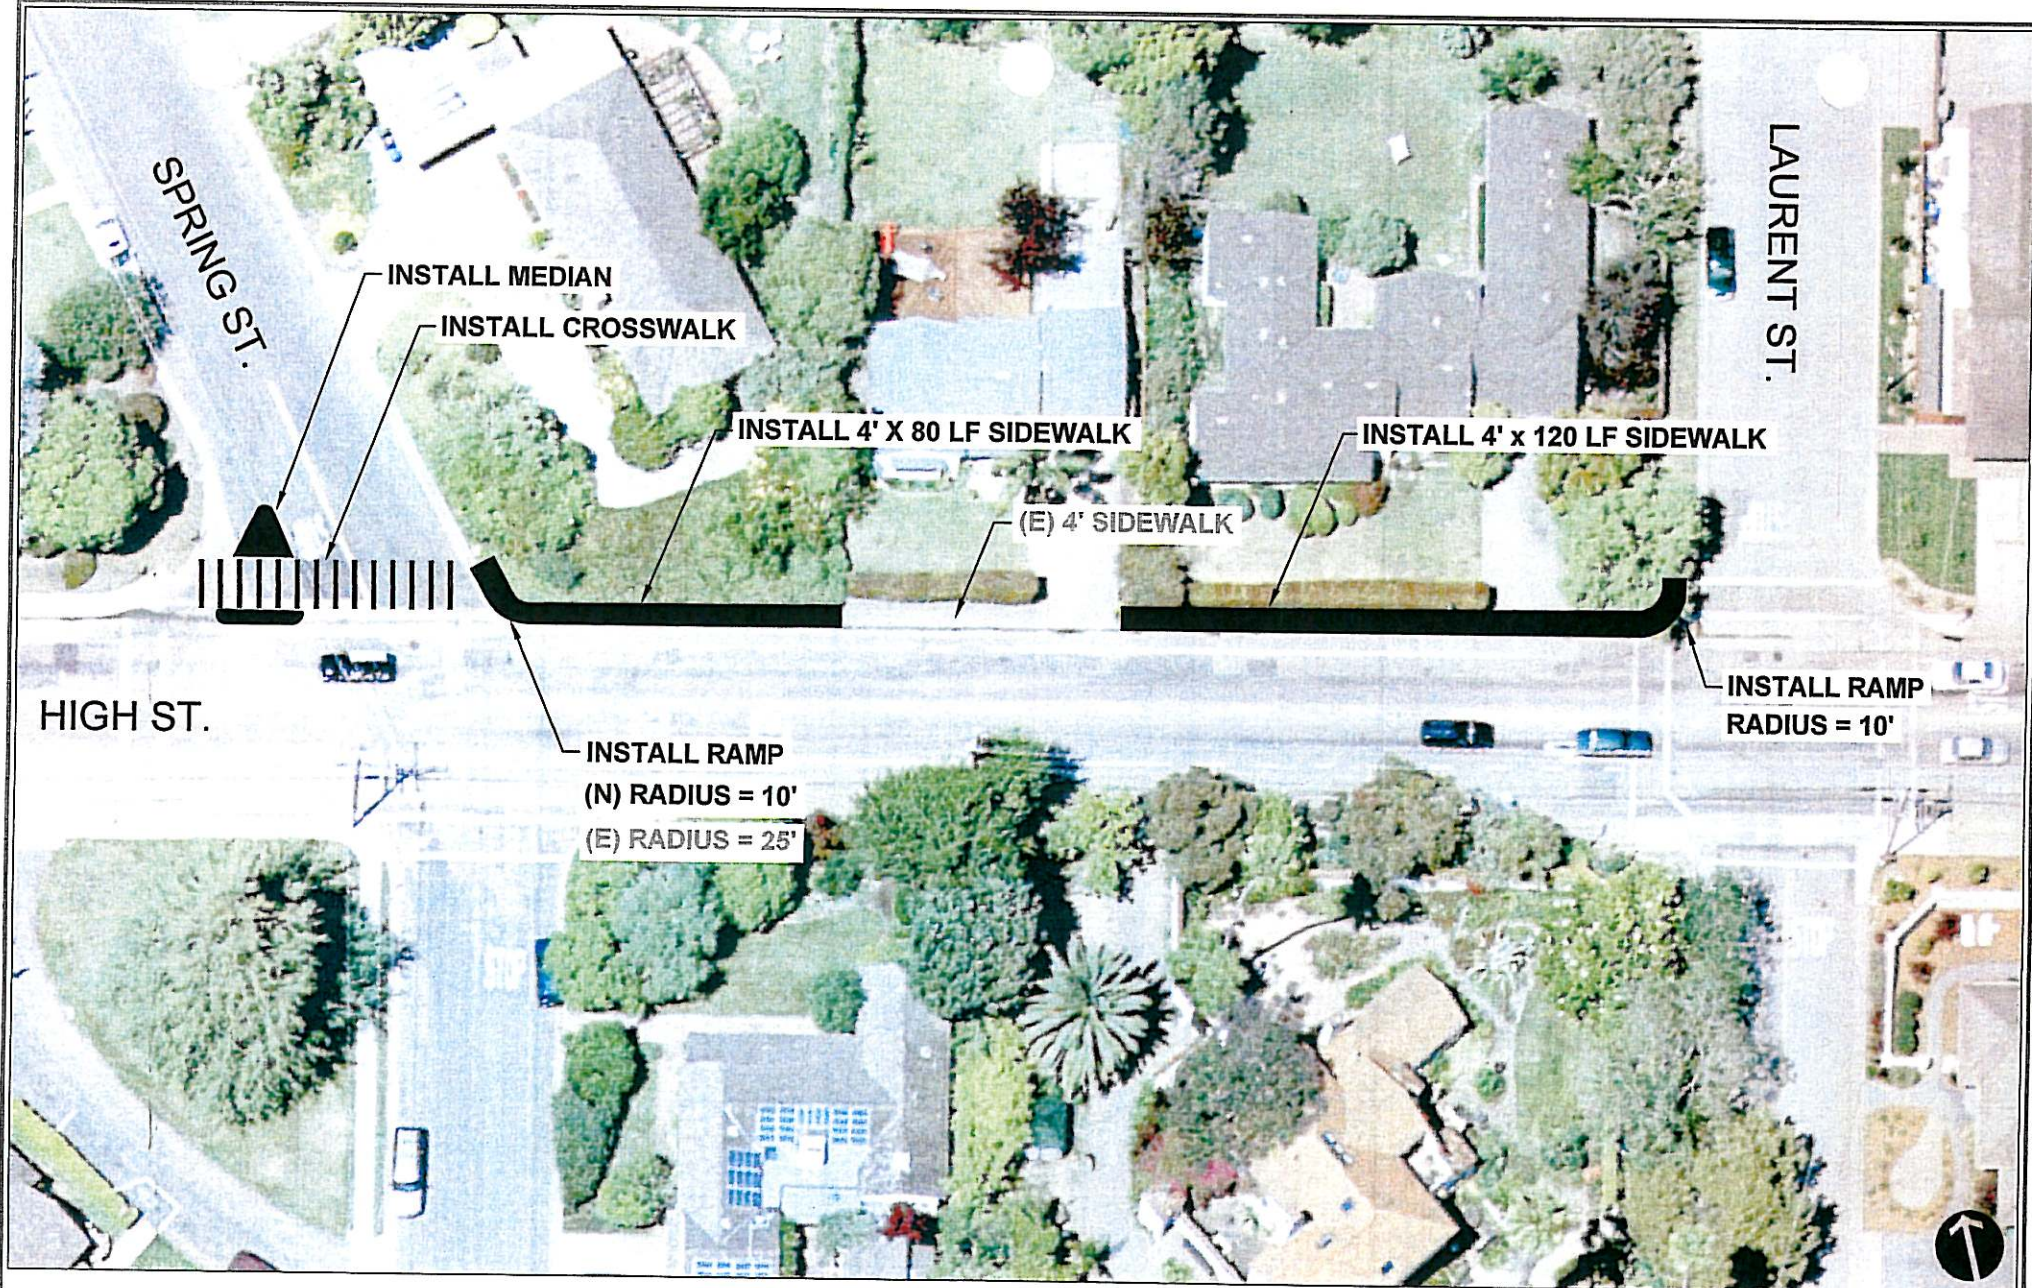

**HIGH STREET - SIDEWALK COMPLETION & CROSSWALK
CONCEPT PLAN**

CITY OF SANTA CRUZ
WESTLAKE NEIGHBORHOOD PEDESTRIAN SAFETY PROJECT - SRTS CYCLE 3

LOCATION E