


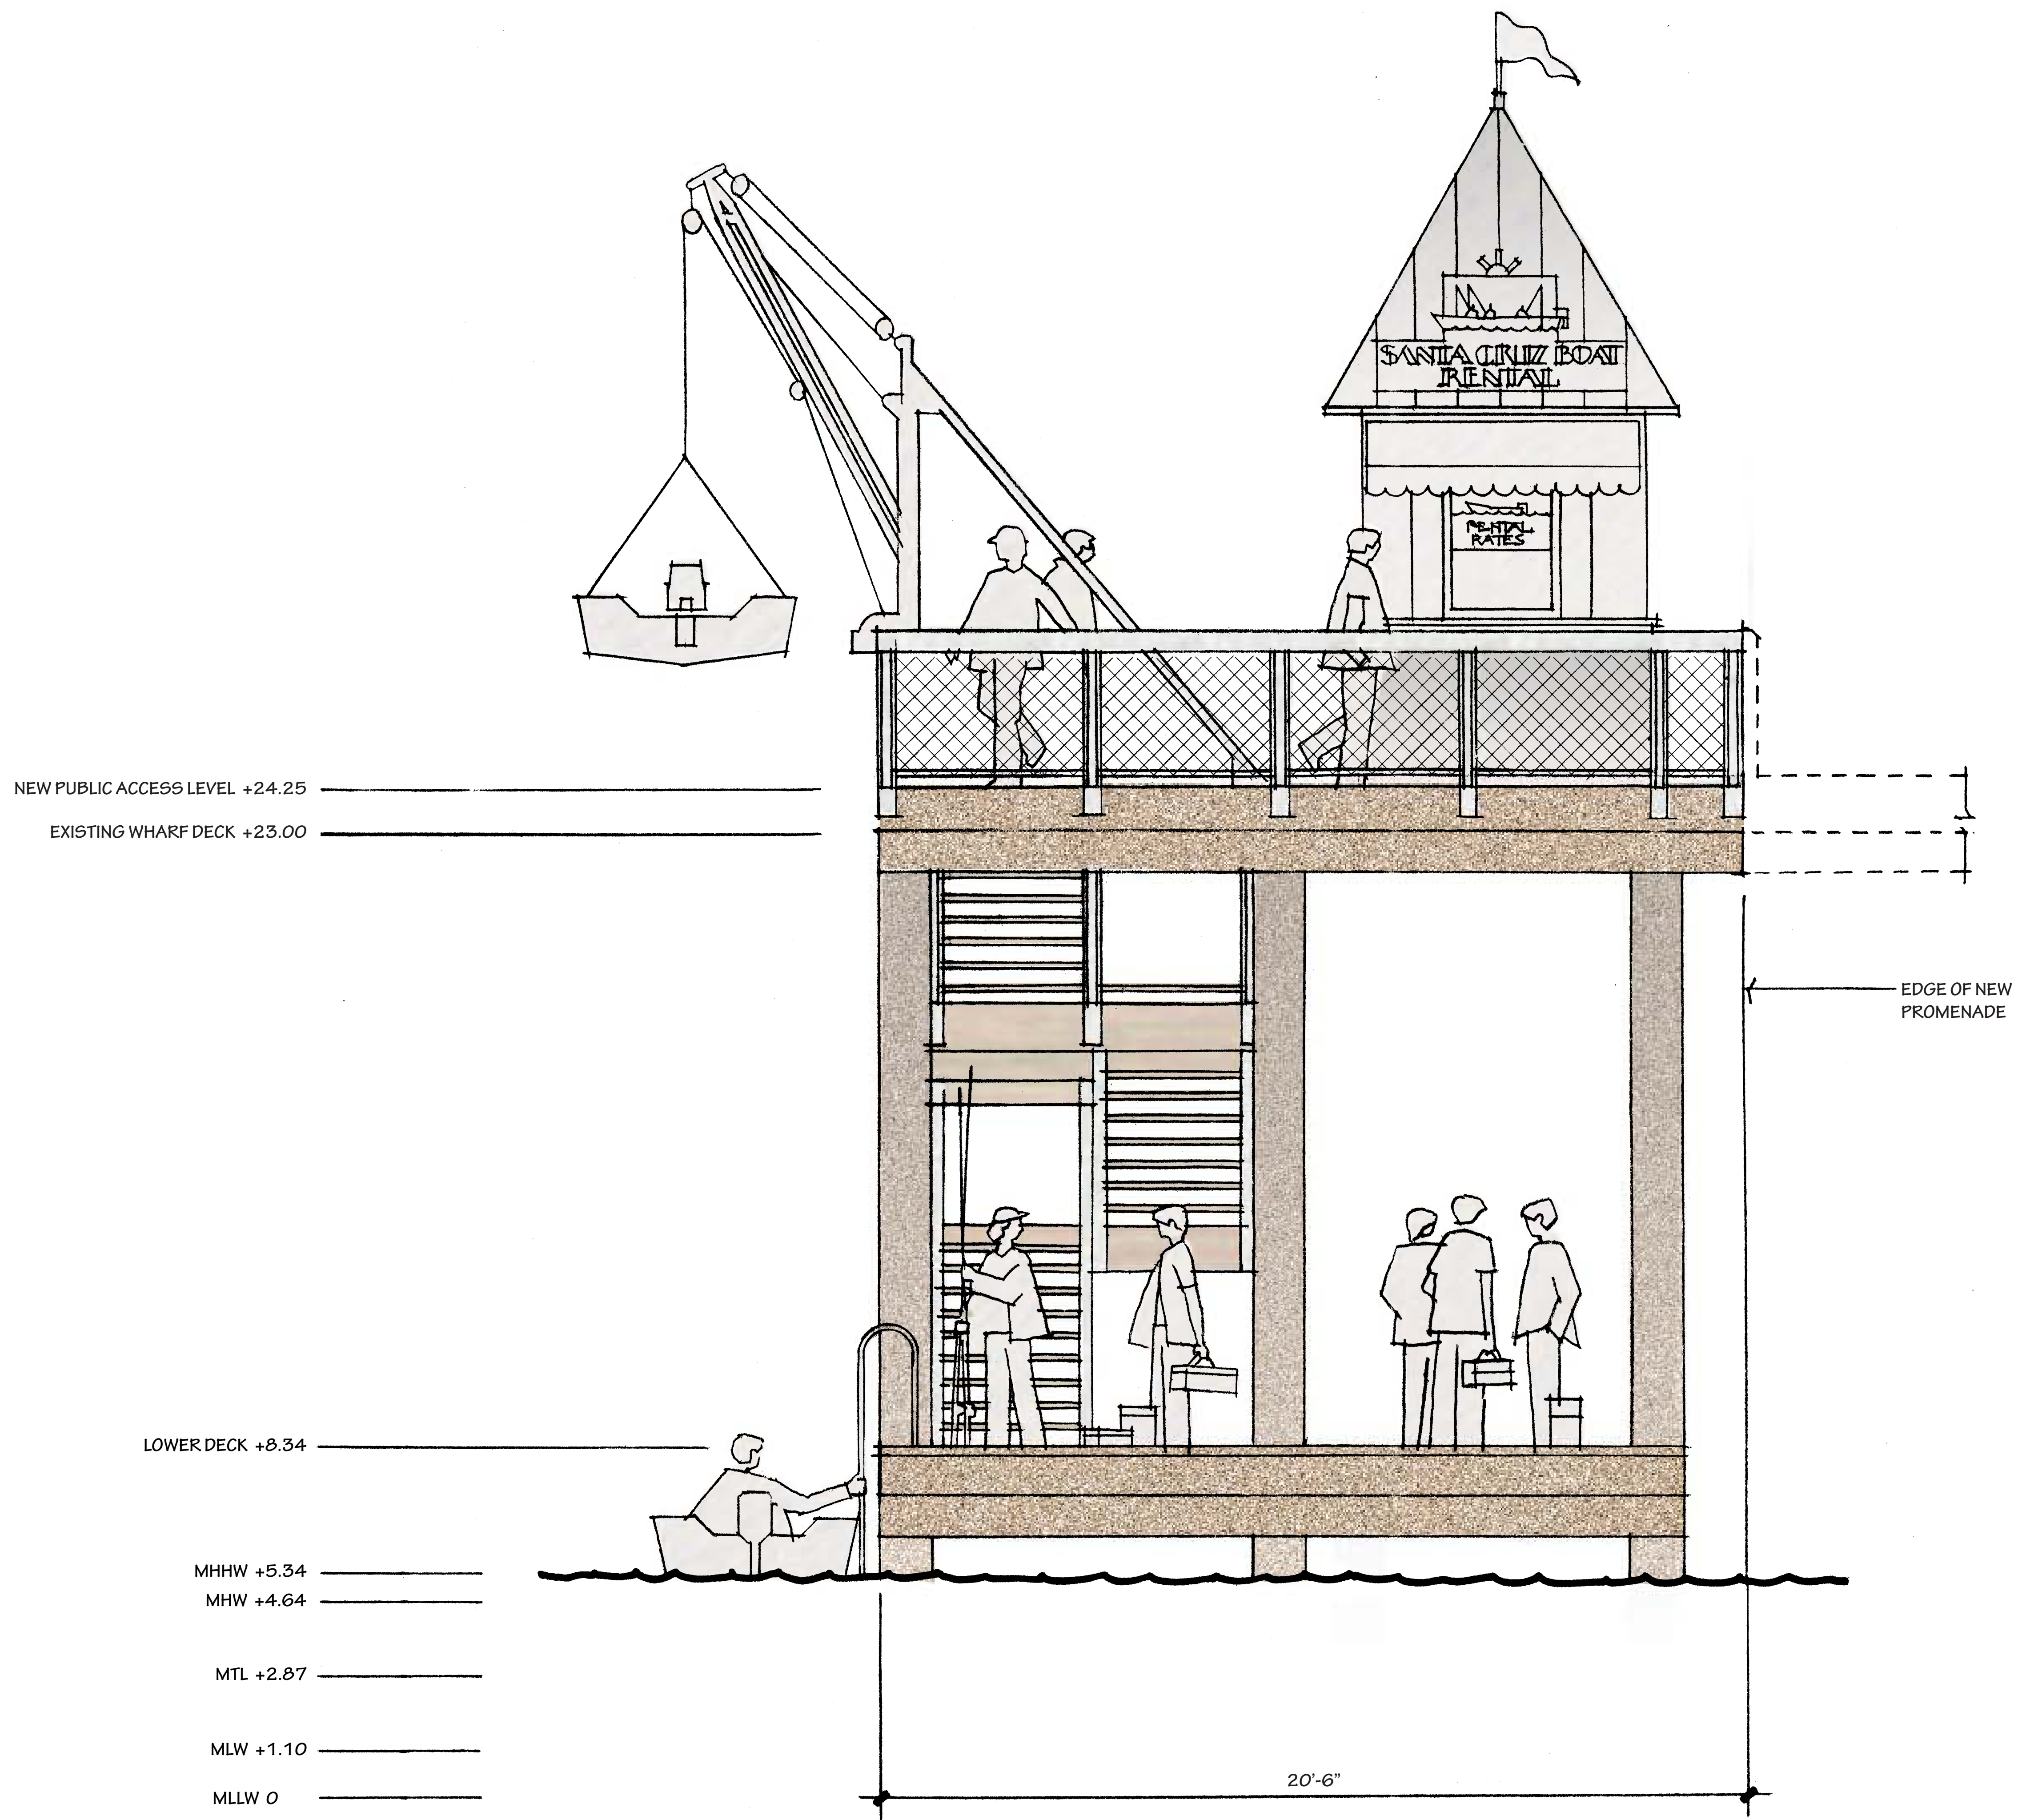

BOAT AND KAYAK EXTENSIONS FROM PUBLIC ACCESS PROMENADE

Santa Cruz Wharf Master Plan and Engineering Report

Prepared for the City of Santa Cruz by ROMA Design Group and Moffatt & Nichol

SEPTEMBER 2013