
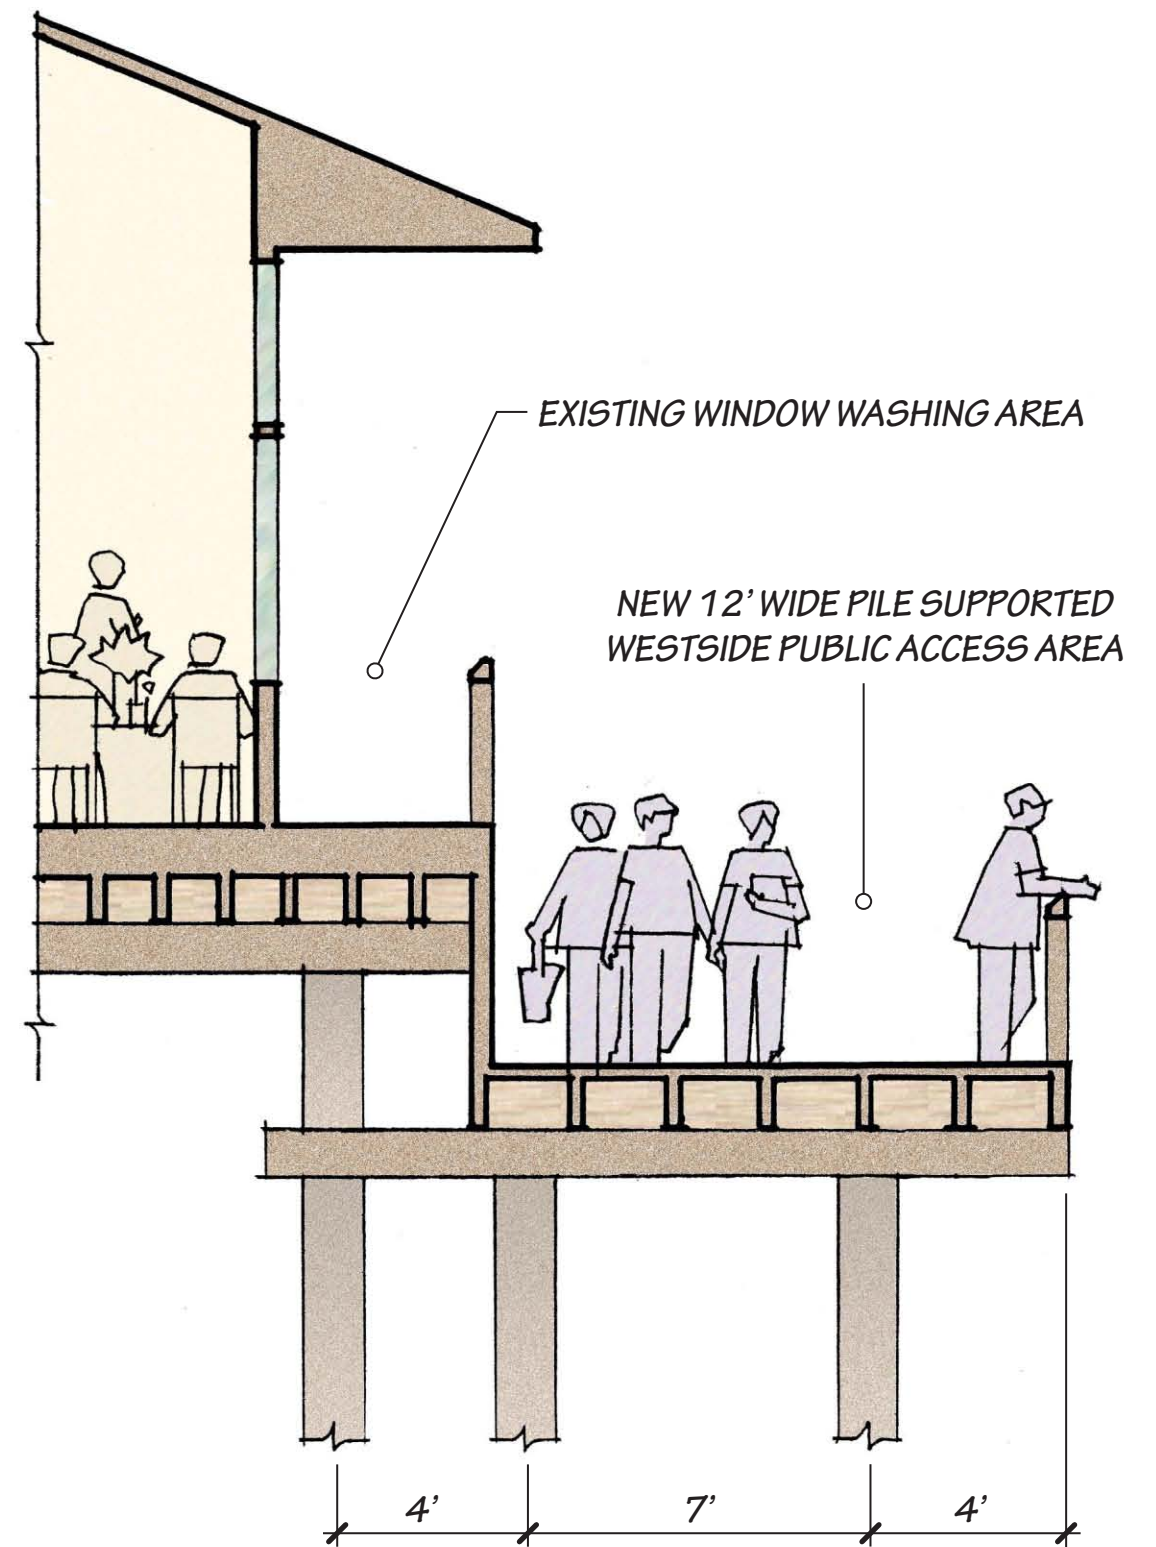


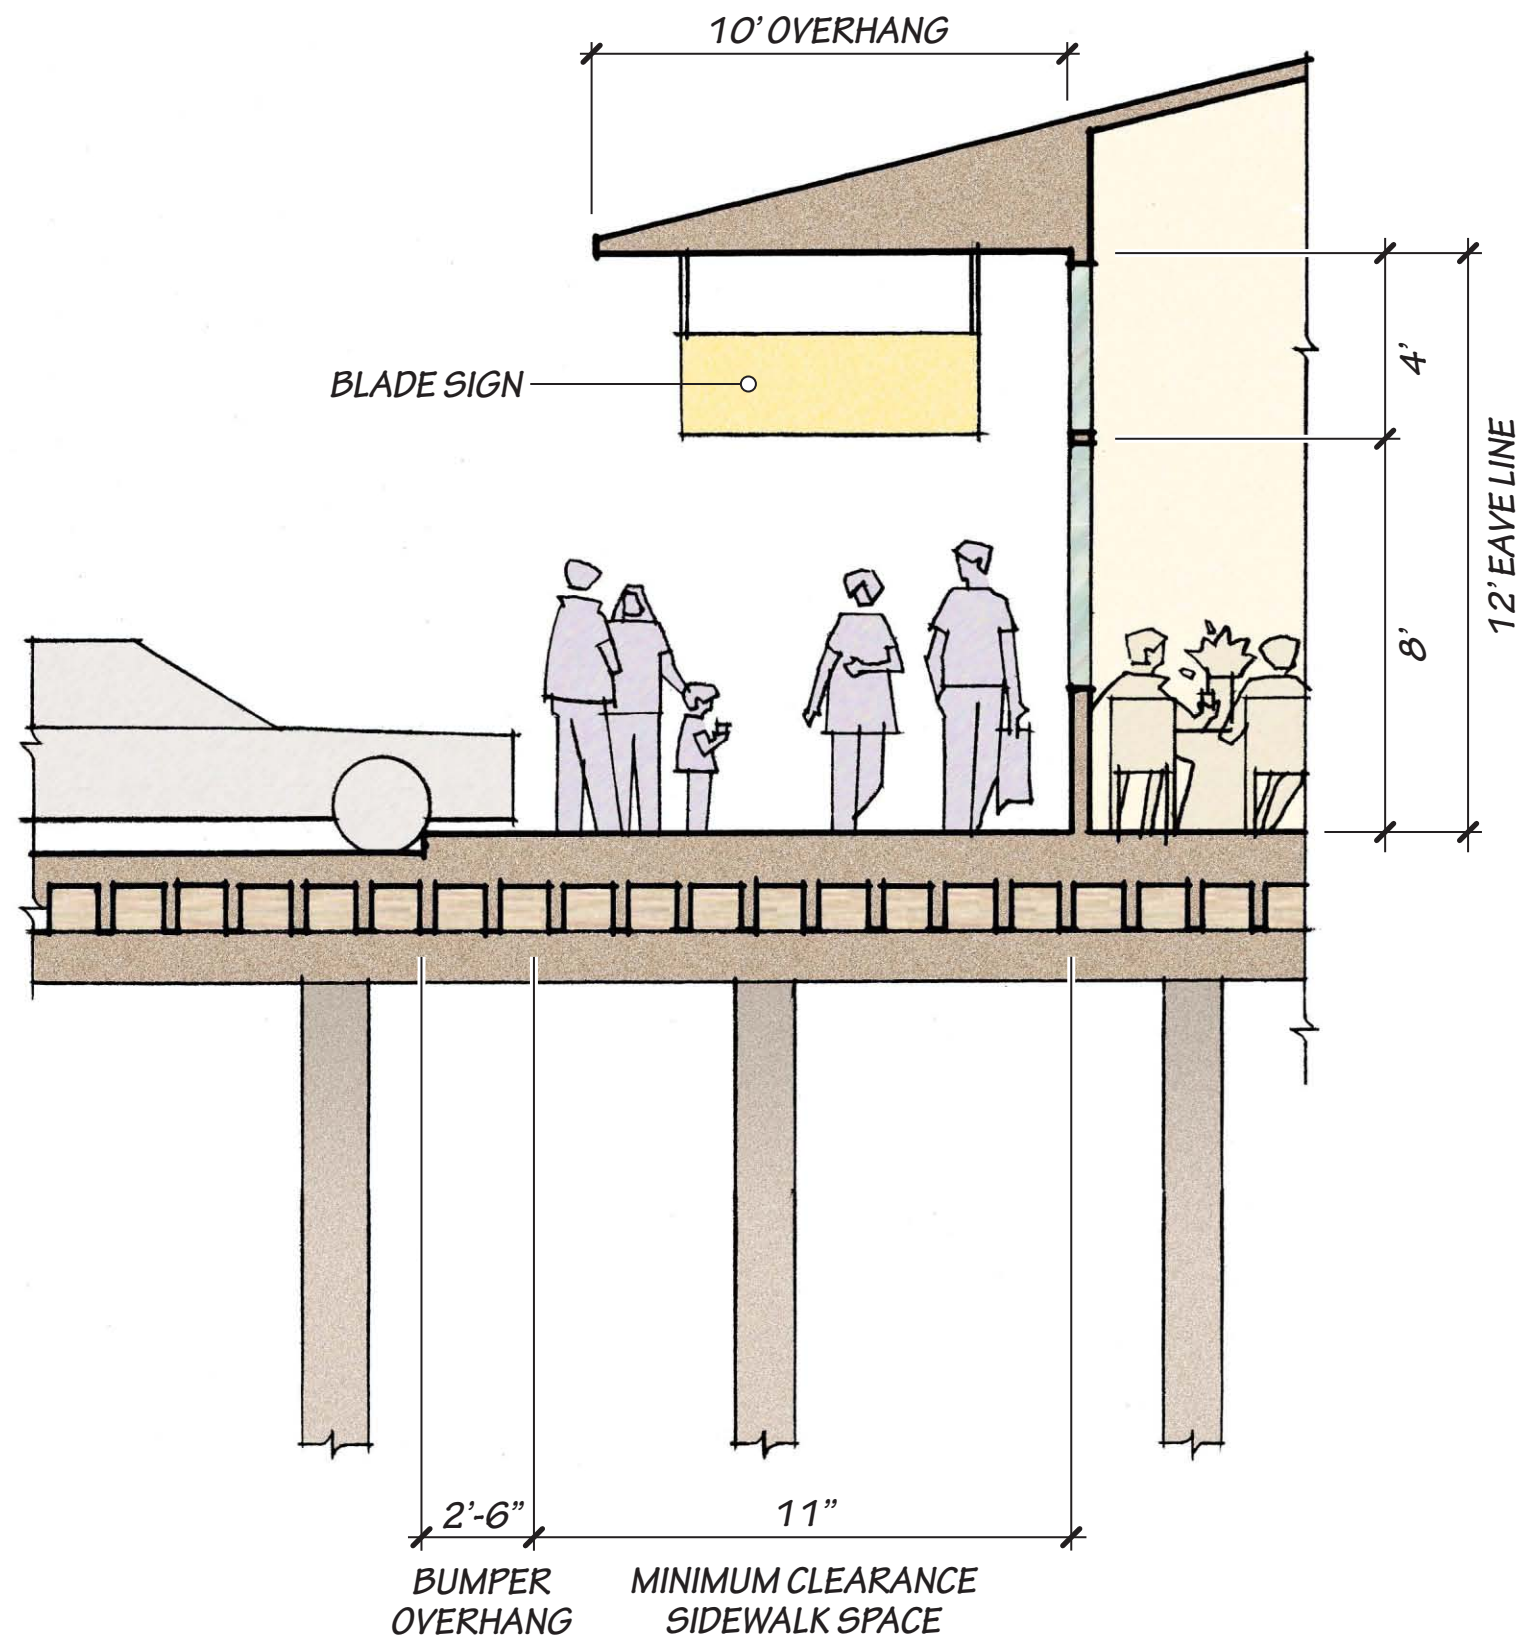

SIDEWALK AREAS & WEST SIDE PUBLIC ACCESS AREAS

Santa Cruz Wharf Master Plan and Engineering Report

Prepared for the City of Santa Cruz by ROMA Design Group and Moffatt & Nichol

NOVEMBER 21, 2013